




PHILIP O. COAKLEY MIDDLE SCHOOL
1315 WASHINGTON STREET
NORWOOD, MA 02062

KEYNOTE LEGEND:


GENERAL NOTES:
1. FIRST FLOOR ELEVATION = 100' - 0"
FINISH FLOOR ELEVATION OF 100' - 0" CORRESPONDS TO ELEVATION 96.50 ON THE CIVIL DRAWINGS.

90% CONSTRUCTION DOCUMENTS

KEY PLAN NORTH ARROW

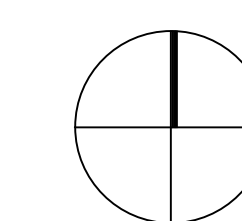

KEYPLAN

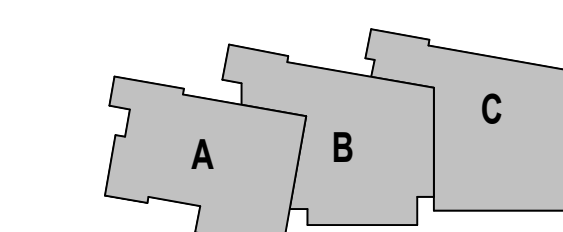

1 FIRST FLOOR PLAN - OVERALL
1/16" = 1'-0"

DRAWING NAME:

FIRST FLOOR PLAN - OVERALL

DRAWN BY: NSL / TC

REVIEWED BY: JPT

SCALE: AS INDICATED | DRAWING NUMBER:

JOB NO.: 2002.00

DATE: JANUARY 27, 2023

A1.10





PHILIP O. COAKLEY MIDDLE SCHOOL
1315 WASHINGTON STREET
NORWOOD, MA 02062

KEYNOTE LEGEND:


- 10 51 13.02 METAL LOCKER - SLOPED TOP - TYPE 2
- 12 01 00.01 FIXED AUDIENCE SEAT
- 22 00 00.03 WATER FOUNTAIN - SEE PLUMBING

GENERAL NOTES:


- 1. FIRST FLOOR ELEVATION +100' - 0"
- 2. FINISH FLOOR ELEVATION OF 100' - 0" CORRESPONDS TO ELEVATION 96.50 ON THE CIVIL DRAWINGS.
- 3. ALL DIMENSIONS ARE TO FACE OF STUD, FACE OF MASONRY, AND / OR CENTERLINE OF COLUMN, U.N.O.
- 4. REFER TO SHEET A7.51 FOR FIRE EXTINGUISHER MOUNTING HEIGHTS.

90% CONSTRUCTION DOCUMENTS

KEY PLAN NORTH ARROW

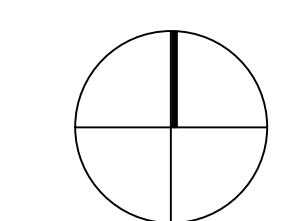

KEYPLAN

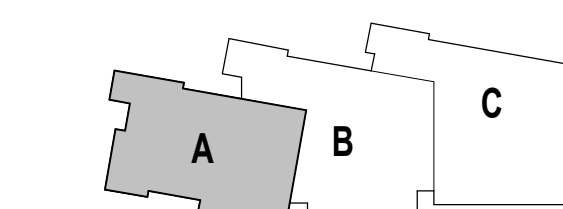

DRAWING NAME:

FIRST FLOOR PLAN
ZONE A

DRAWN BY: NSL / TC


REVIEWED BY: JPT

SCALE: AS INDICATED | DRAWING NUMBER:

JOB NO.: 2002.00

DATE: JANUARY 27, 2023

A1.11

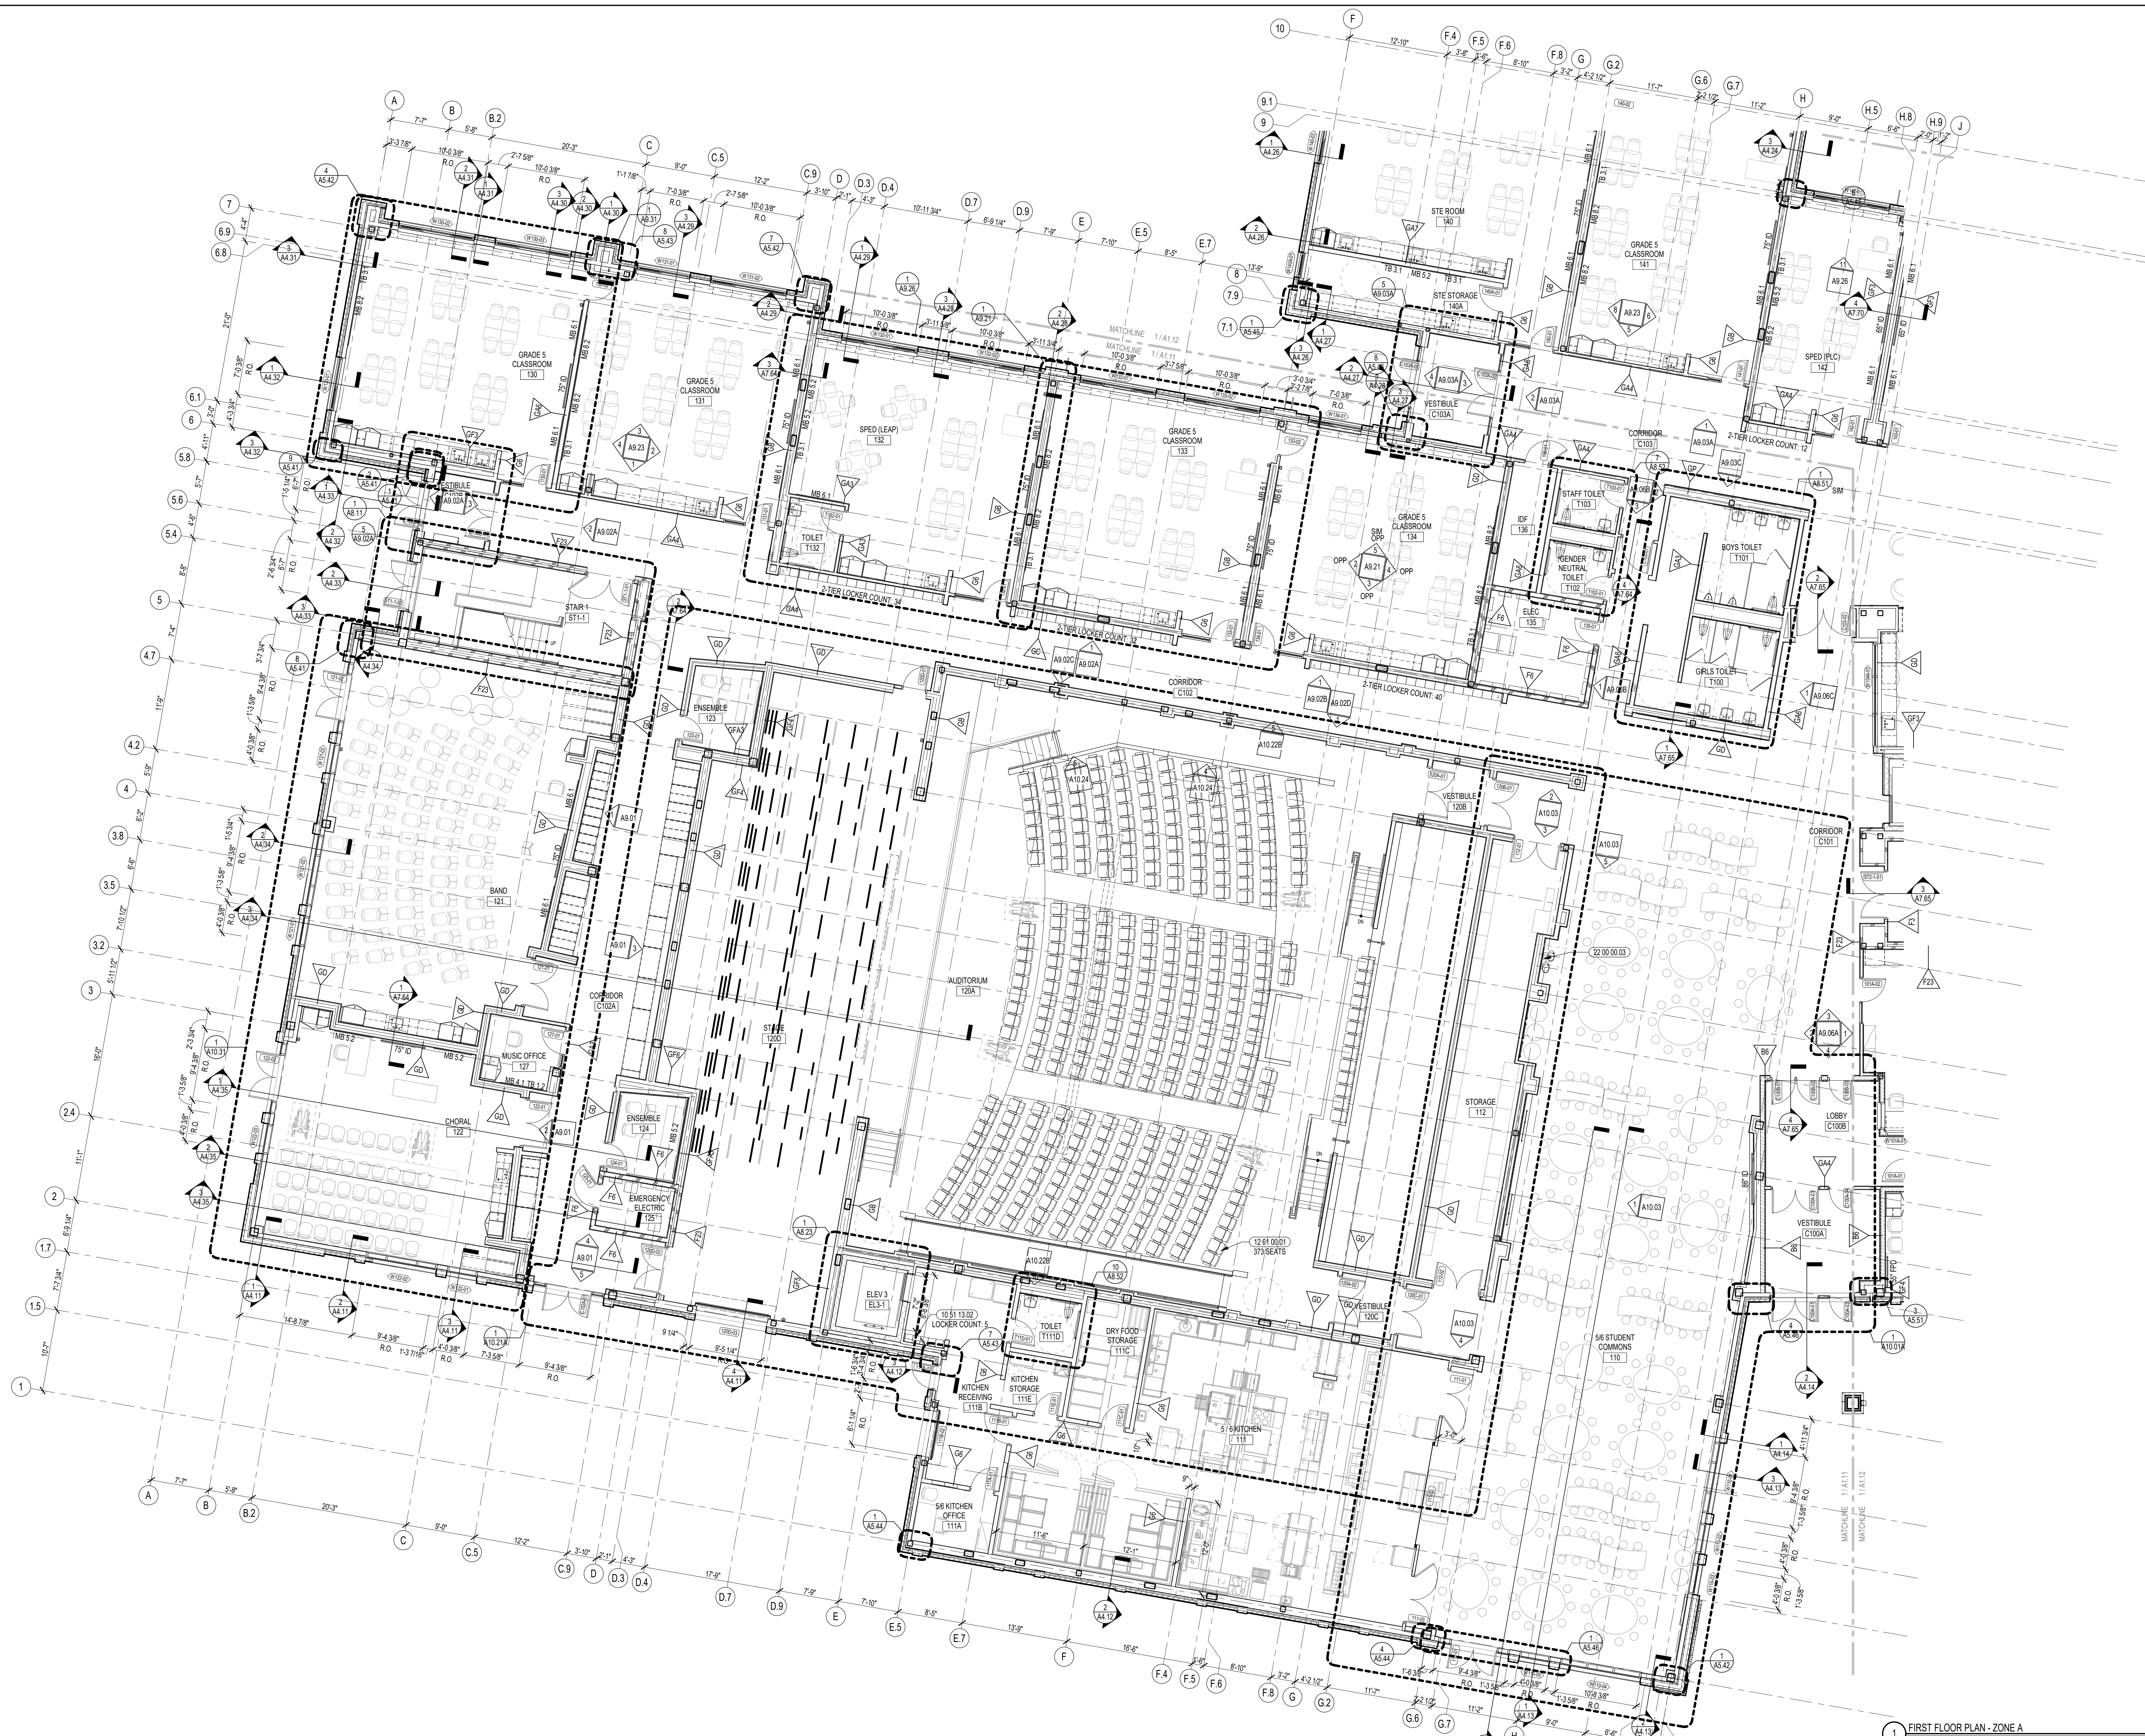

1 FIRST FLOOR PLAN - ZONE A
1/8" = 1'-0"



PHILIP O. COAKLEY MIDDLE SCHOOL
1315 WASHINGTON STREET
NORWOOD, MA 02062

KEYNOTE LEGEND:


- 08 35 23 01 ACCORDION FOLDING FIRE DOOR
- 12 01 00 01 FIXED AUDIENCE SEAT
- 22 00 00 03 WATER FOUNTAIN - SEE PLUMBING
- 22 00 00 11 MOP SINK - SEE PLUMBING

GENERAL NOTES:


1. FIRST FLOOR ELEVATION +100' - 0"
2. FINISH FLOOR ELEVATION OF 100' - 0" CORRESPONDS TO ELEVATION 96.50 ON THE CIVIL DRAWINGS.
3. ALL DIMENSIONS ARE TO FACE OF STUD, FACE OF MASONRY, AND/OR CENTERLINE OF COLUMN, U.N.O.
4. REFER TO SHEET A7.51 FOR FIRE EXTINGUISHER MOUNTING HEIGHTS.

90% CONSTRUCTION DOCUMENTS

KEY PLAN NORTH ARROW

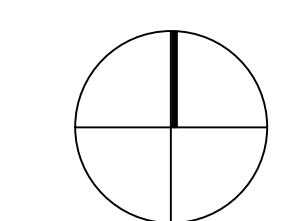

KEYPLAN

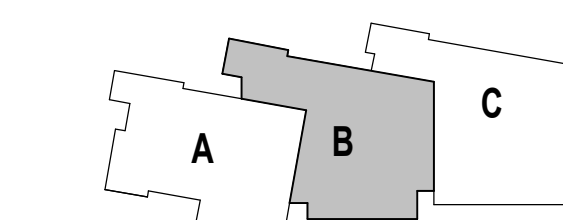

DRAWING NAME:

FIRST FLOOR PLAN
ZONE B

DRAWN BY: NSL/TC


REVIEWED BY: JPT

SCALE: AS INDICATED | DRAWING NUMBER:

JOB NO.: 2002.00

DATE: JANUARY 27, 2023

A1.12

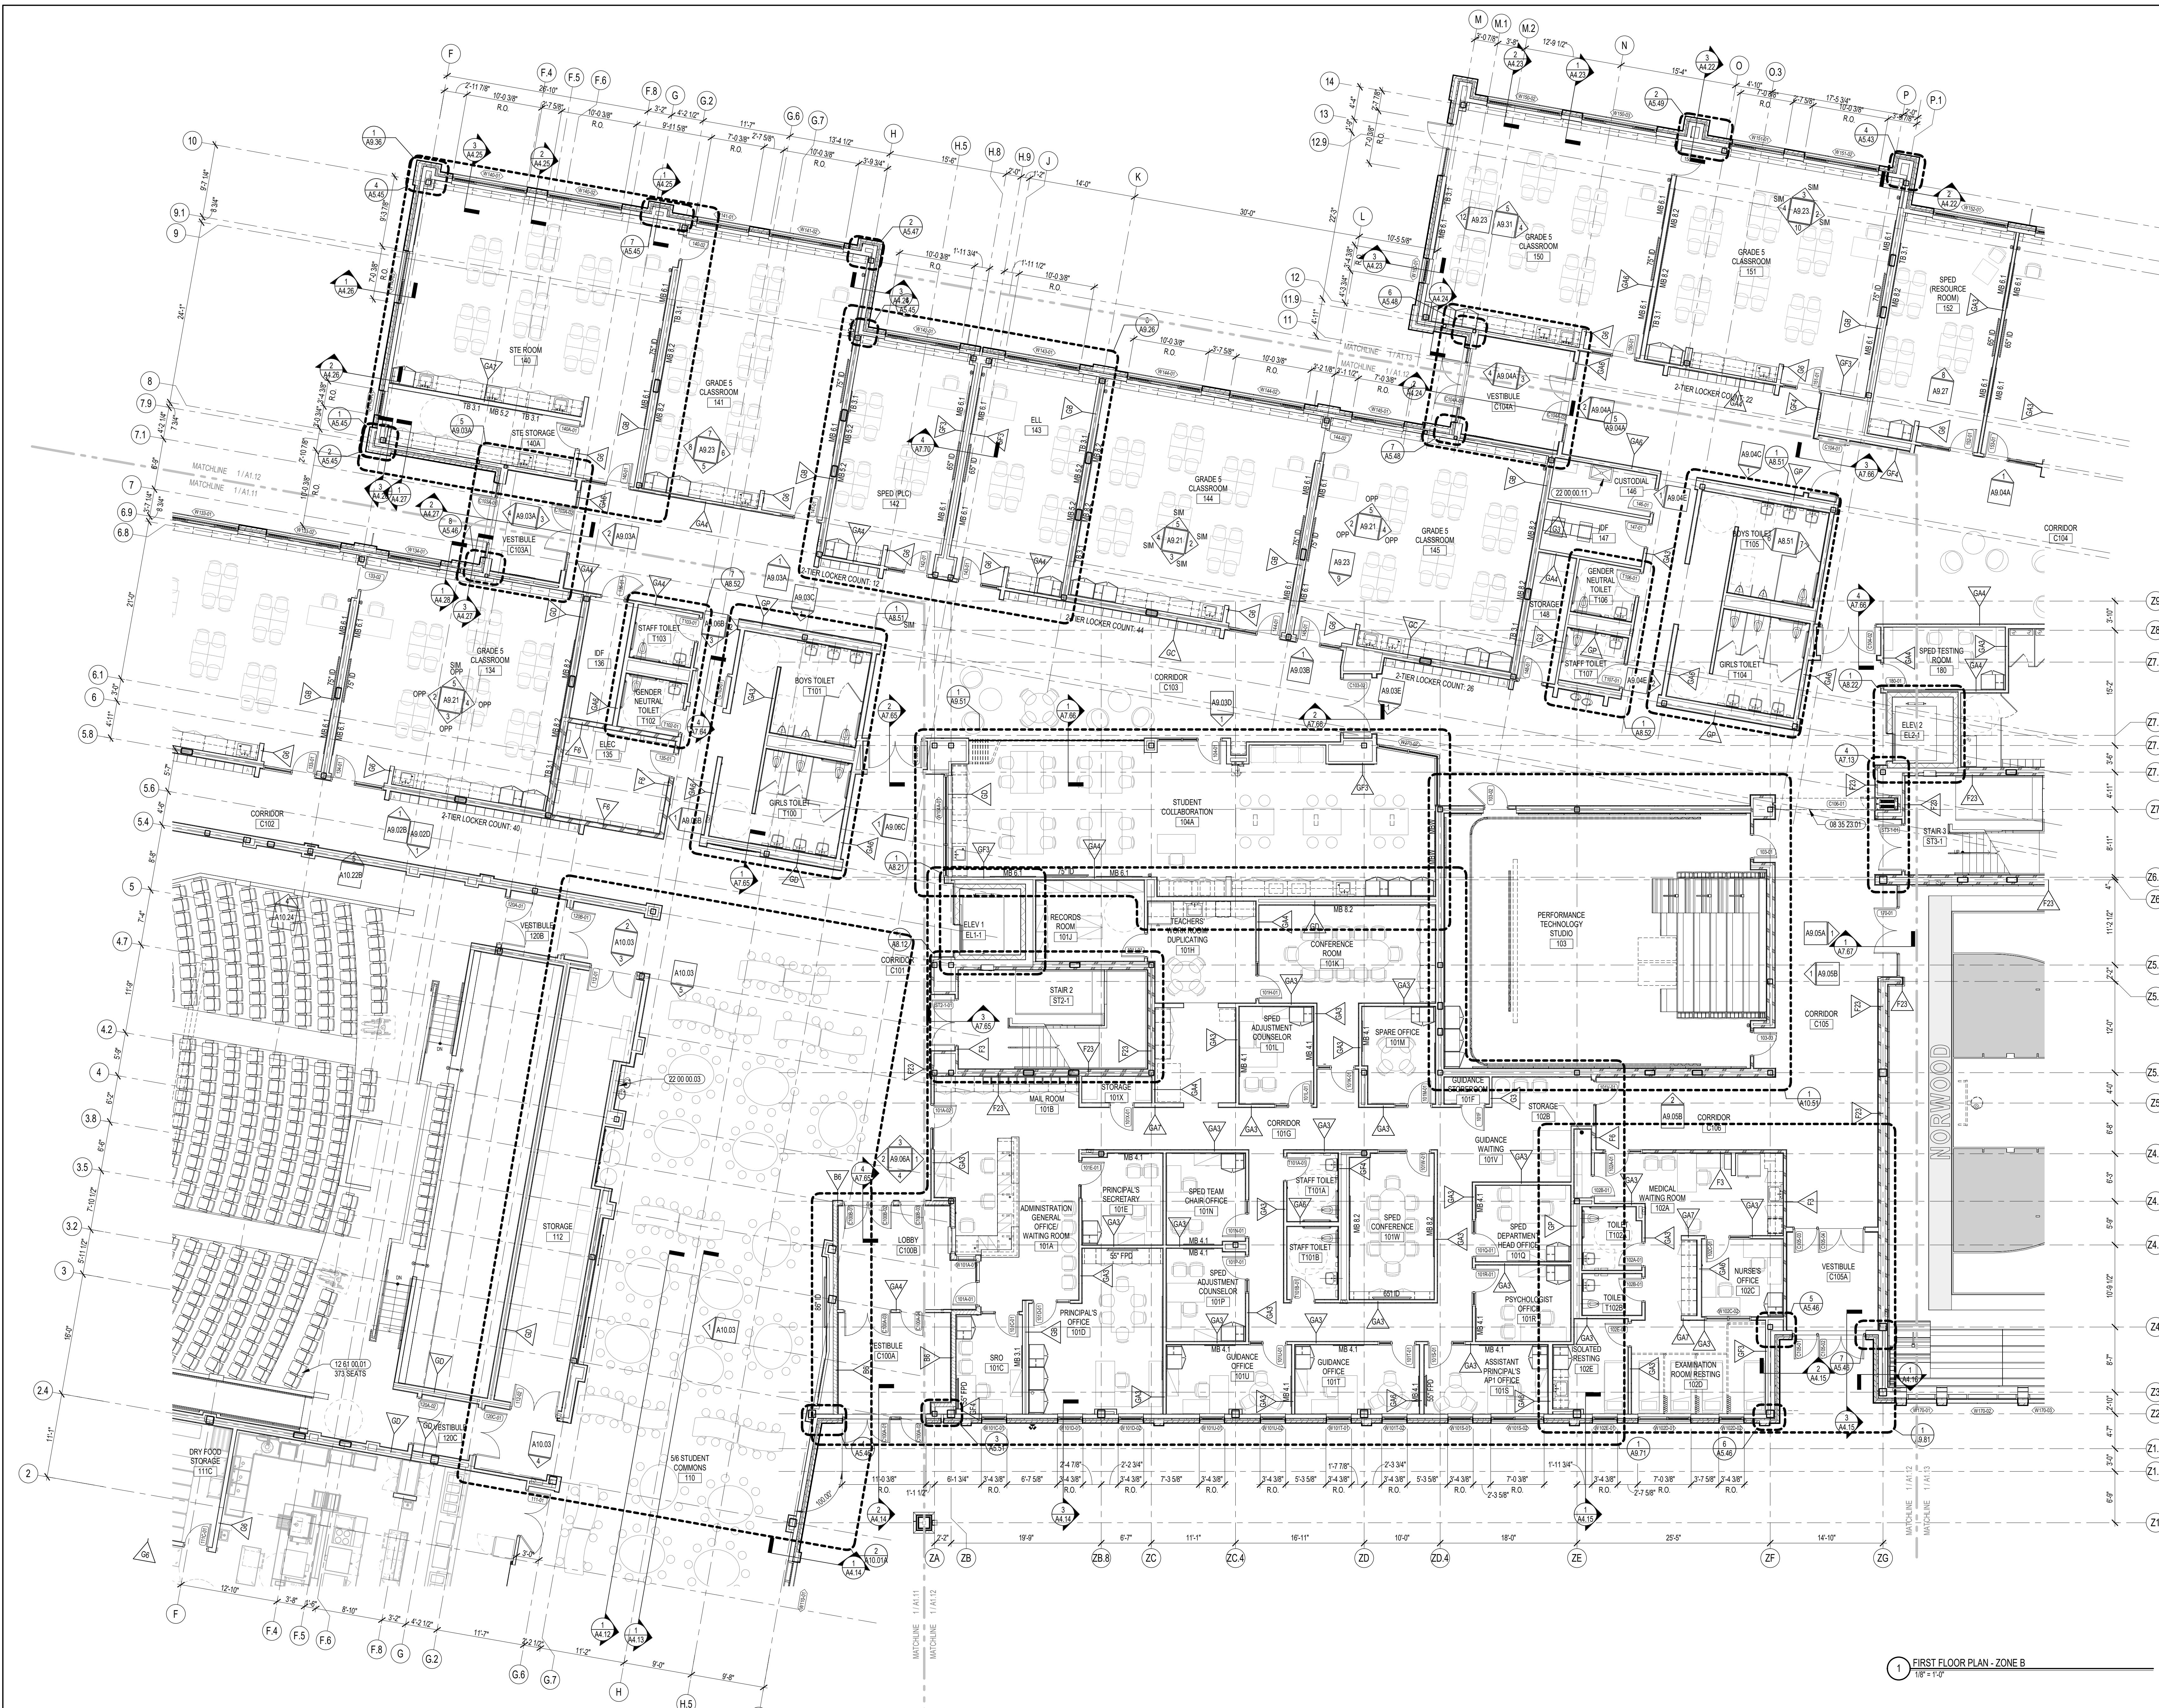

1 FIRST FLOOR PLAN - ZONE B
1/8" = 1'-0"



PHILIP O. COAKLEY MIDDLE SCHOOL
1315 WASHINGTON STREET
NORWOOD, MA 02062

KEYNOTE LEGEND:


- 08.35.23.01 ACCORDION FOLDING FIRE DOOR
- 22.00.00.11 MOP SINK - SEE PLUMBING
- 22.00.00.12 HYDRATION STATION - SEE PLUMBING

GENERAL NOTES:


- FIRST FLOOR ELEVATION +100'-0"
- FINISH FLOOR ELEVATION OF 100'-0" CORRESPONDS TO ELEVATION 96.50 ON THE CIVIL DRAWINGS.
- ALL DIMENSIONS ARE TO FACE OF STUD, FACE OF MASONRY, AND/OR CENTERLINE OF COLUMN, U.N.C.
- REFER TO SHEET A1.51 FOR FIRE EXTINGUISHER MOUNTING HEIGHTS.

90% CONSTRUCTION DOCUMENTS

KEY PLAN NORTH ARROW

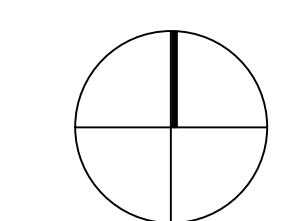

KEYPLAN

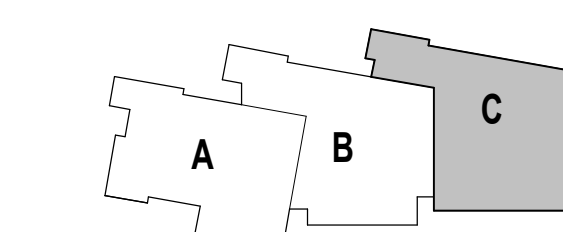

DRAWING NAME:

FIRST FLOOR PLAN
ZONE C

DRAWN BY: NSL/TC


REVIEWED BY: JPT

SCALE: AS INDICATED | DRAWING NUMBER:

JOB NO.: 2002.00

DATE: JANUARY 27, 2023

A1.13

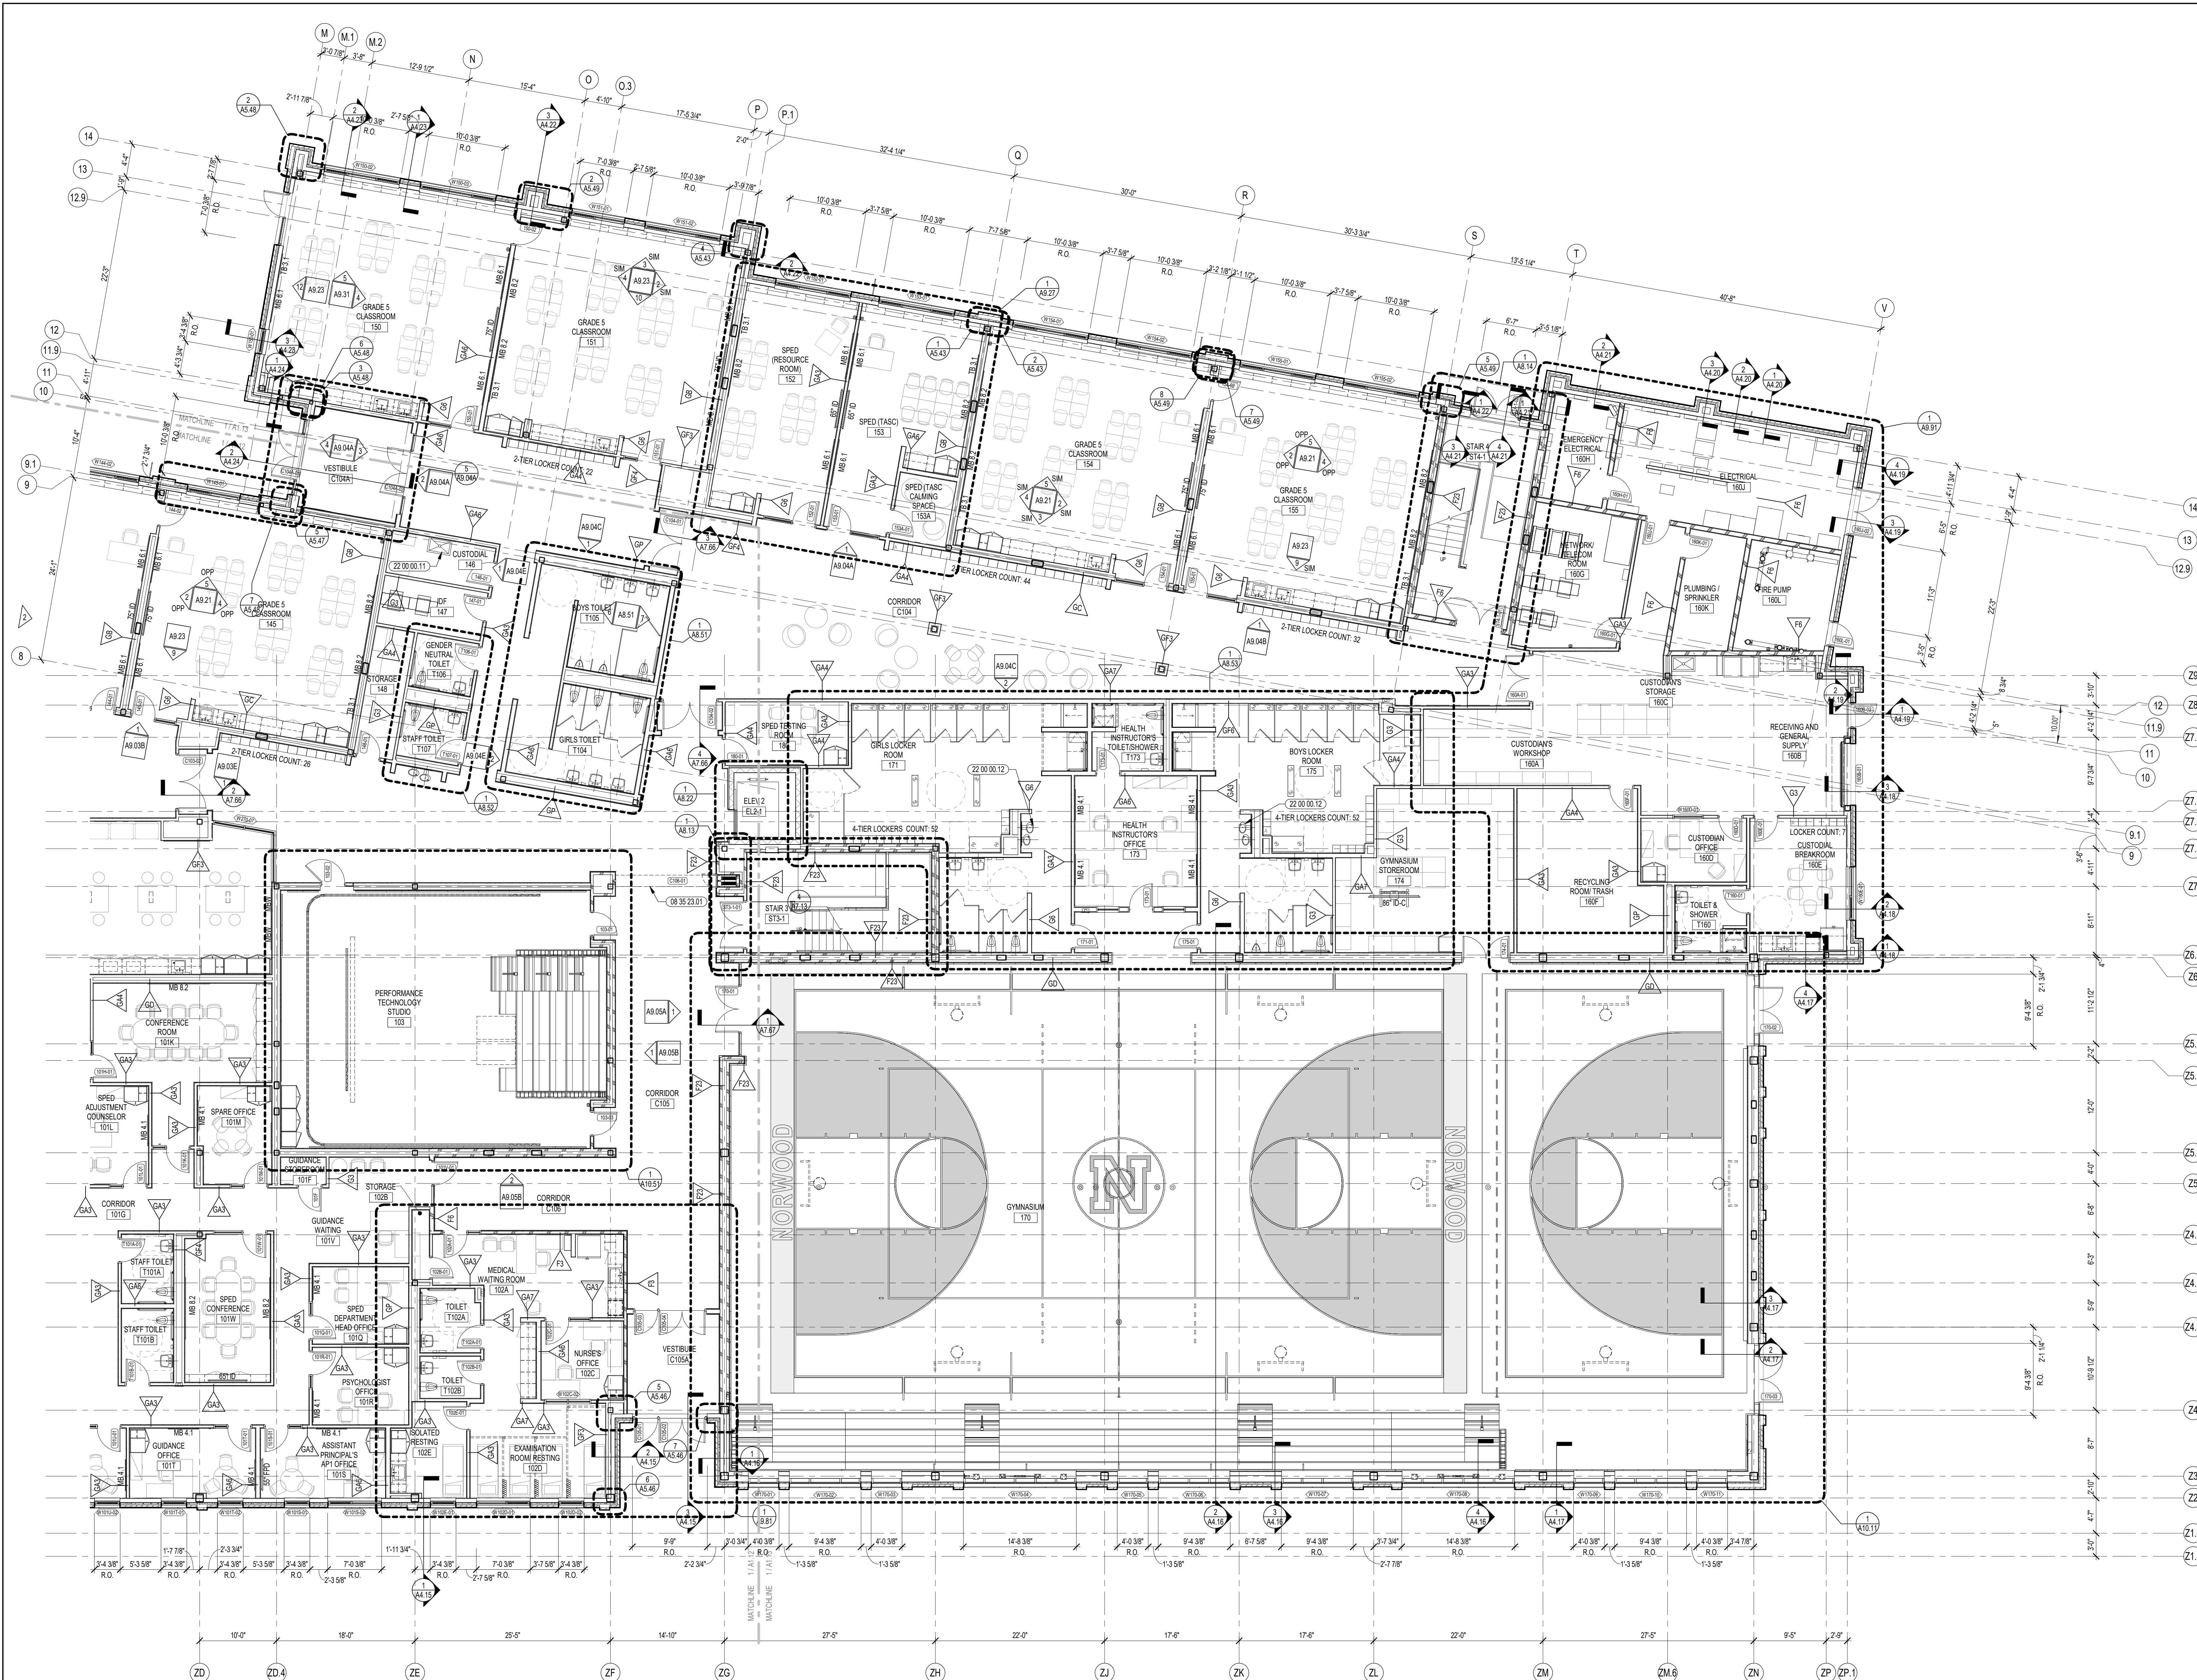

1 FIRST FLOOR PLAN - ZONE C
1/8" = 1'-0"




PHILIP O. COAKLEY MIDDLE SCHOOL
1315 WASHINGTON STREET
NORWOOD, MA 02062

KEYNOTE LEGEND:


GENERAL NOTES:
1. SECOND FLOOR ELEVATION = 114'-0"

90% CONSTRUCTION DOCUMENTS

KEY PLAN NORTH ARROW

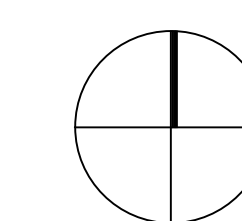

KEYPLAN

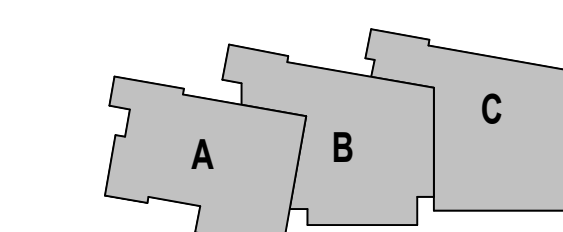

1 SECOND FLOOR PLAN - OVERALL
1/16" = 1'-0"

DRAWING NAME:

SECOND FLOOR PLAN - OVERALL

DRAWN BY: NSL / TC


REVIEWED BY: JPT

SCALE: AS INDICATED | DRAWING NUMBER:

JOB NO.: 2002.00

DATE: JANUARY 27, 2023

A1.20

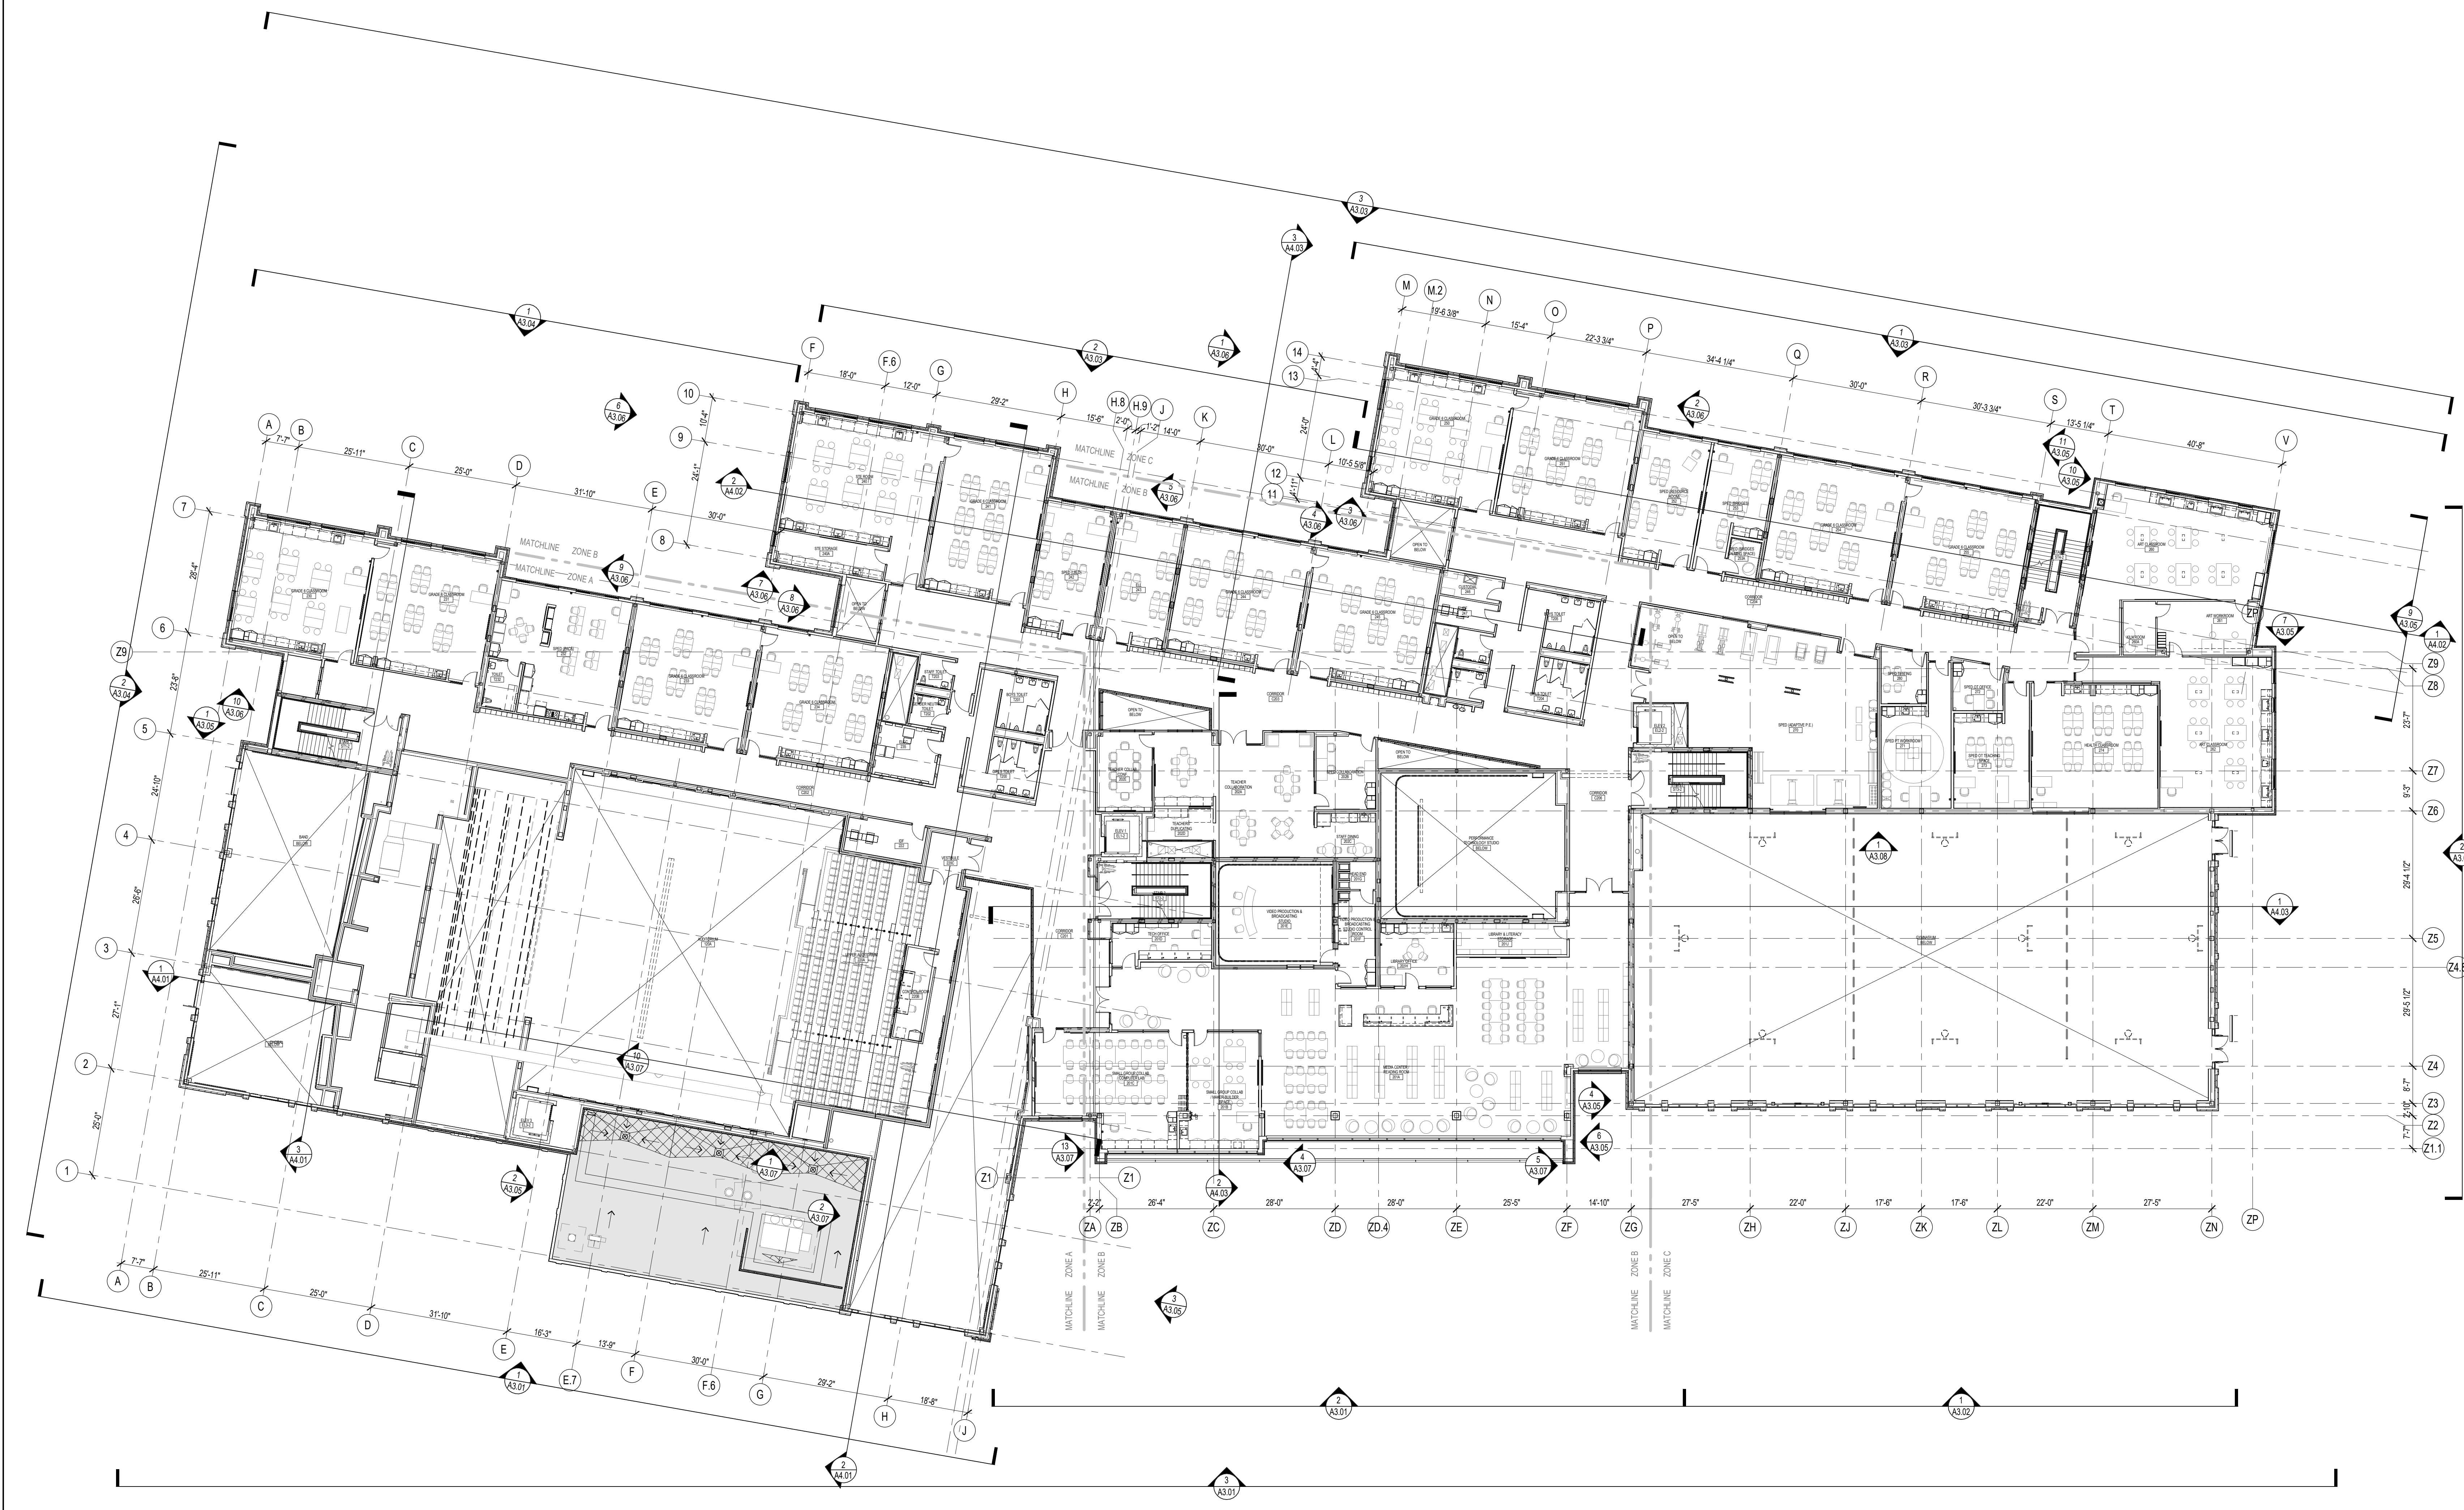



PHILIP O. COAKLEY MIDDLE SCHOOL
1315 WASHINGTON STREET
NORWOOD, MA 02062

KEYNOTE LEGEND:


07 95 13.01 EXPANSION JOINT COVER - 4 INCH - INTERIOR - FLOOR / FLOOR

GENERAL NOTES:


1. SECOND FLOOR ELEVATION = 114' - 0"
2. ALL DIMENSIONS ARE TO FACE OF STUD, FACE OF MASONRY, AND/OR CENTERLINE OF COLUMN, U.N.C.
3. REFER TO SHEET A7.51 FOR FIRE EXTINGUISHER MOUNTING HEIGHTS.

90% CONSTRUCTION DOCUMENTS

KEY PLAN NORTH ARROW

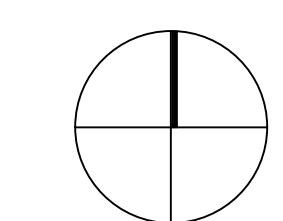

KEYPLAN

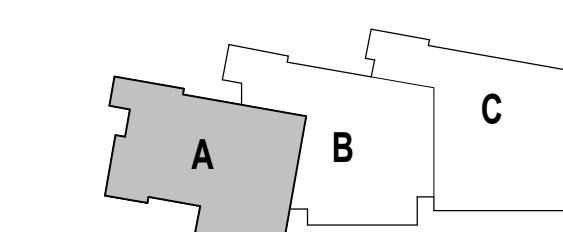

DRAWING NAME:

SECOND FLOOR PLAN
ZONE A

DRAWN BY: NSL / TC


REVIEWED BY: JPT

SCALE: AS INDICATED | DRAWING NUMBER:

JOB NO.: 2002.00

DATE: JANUARY 27, 2023

A1.21

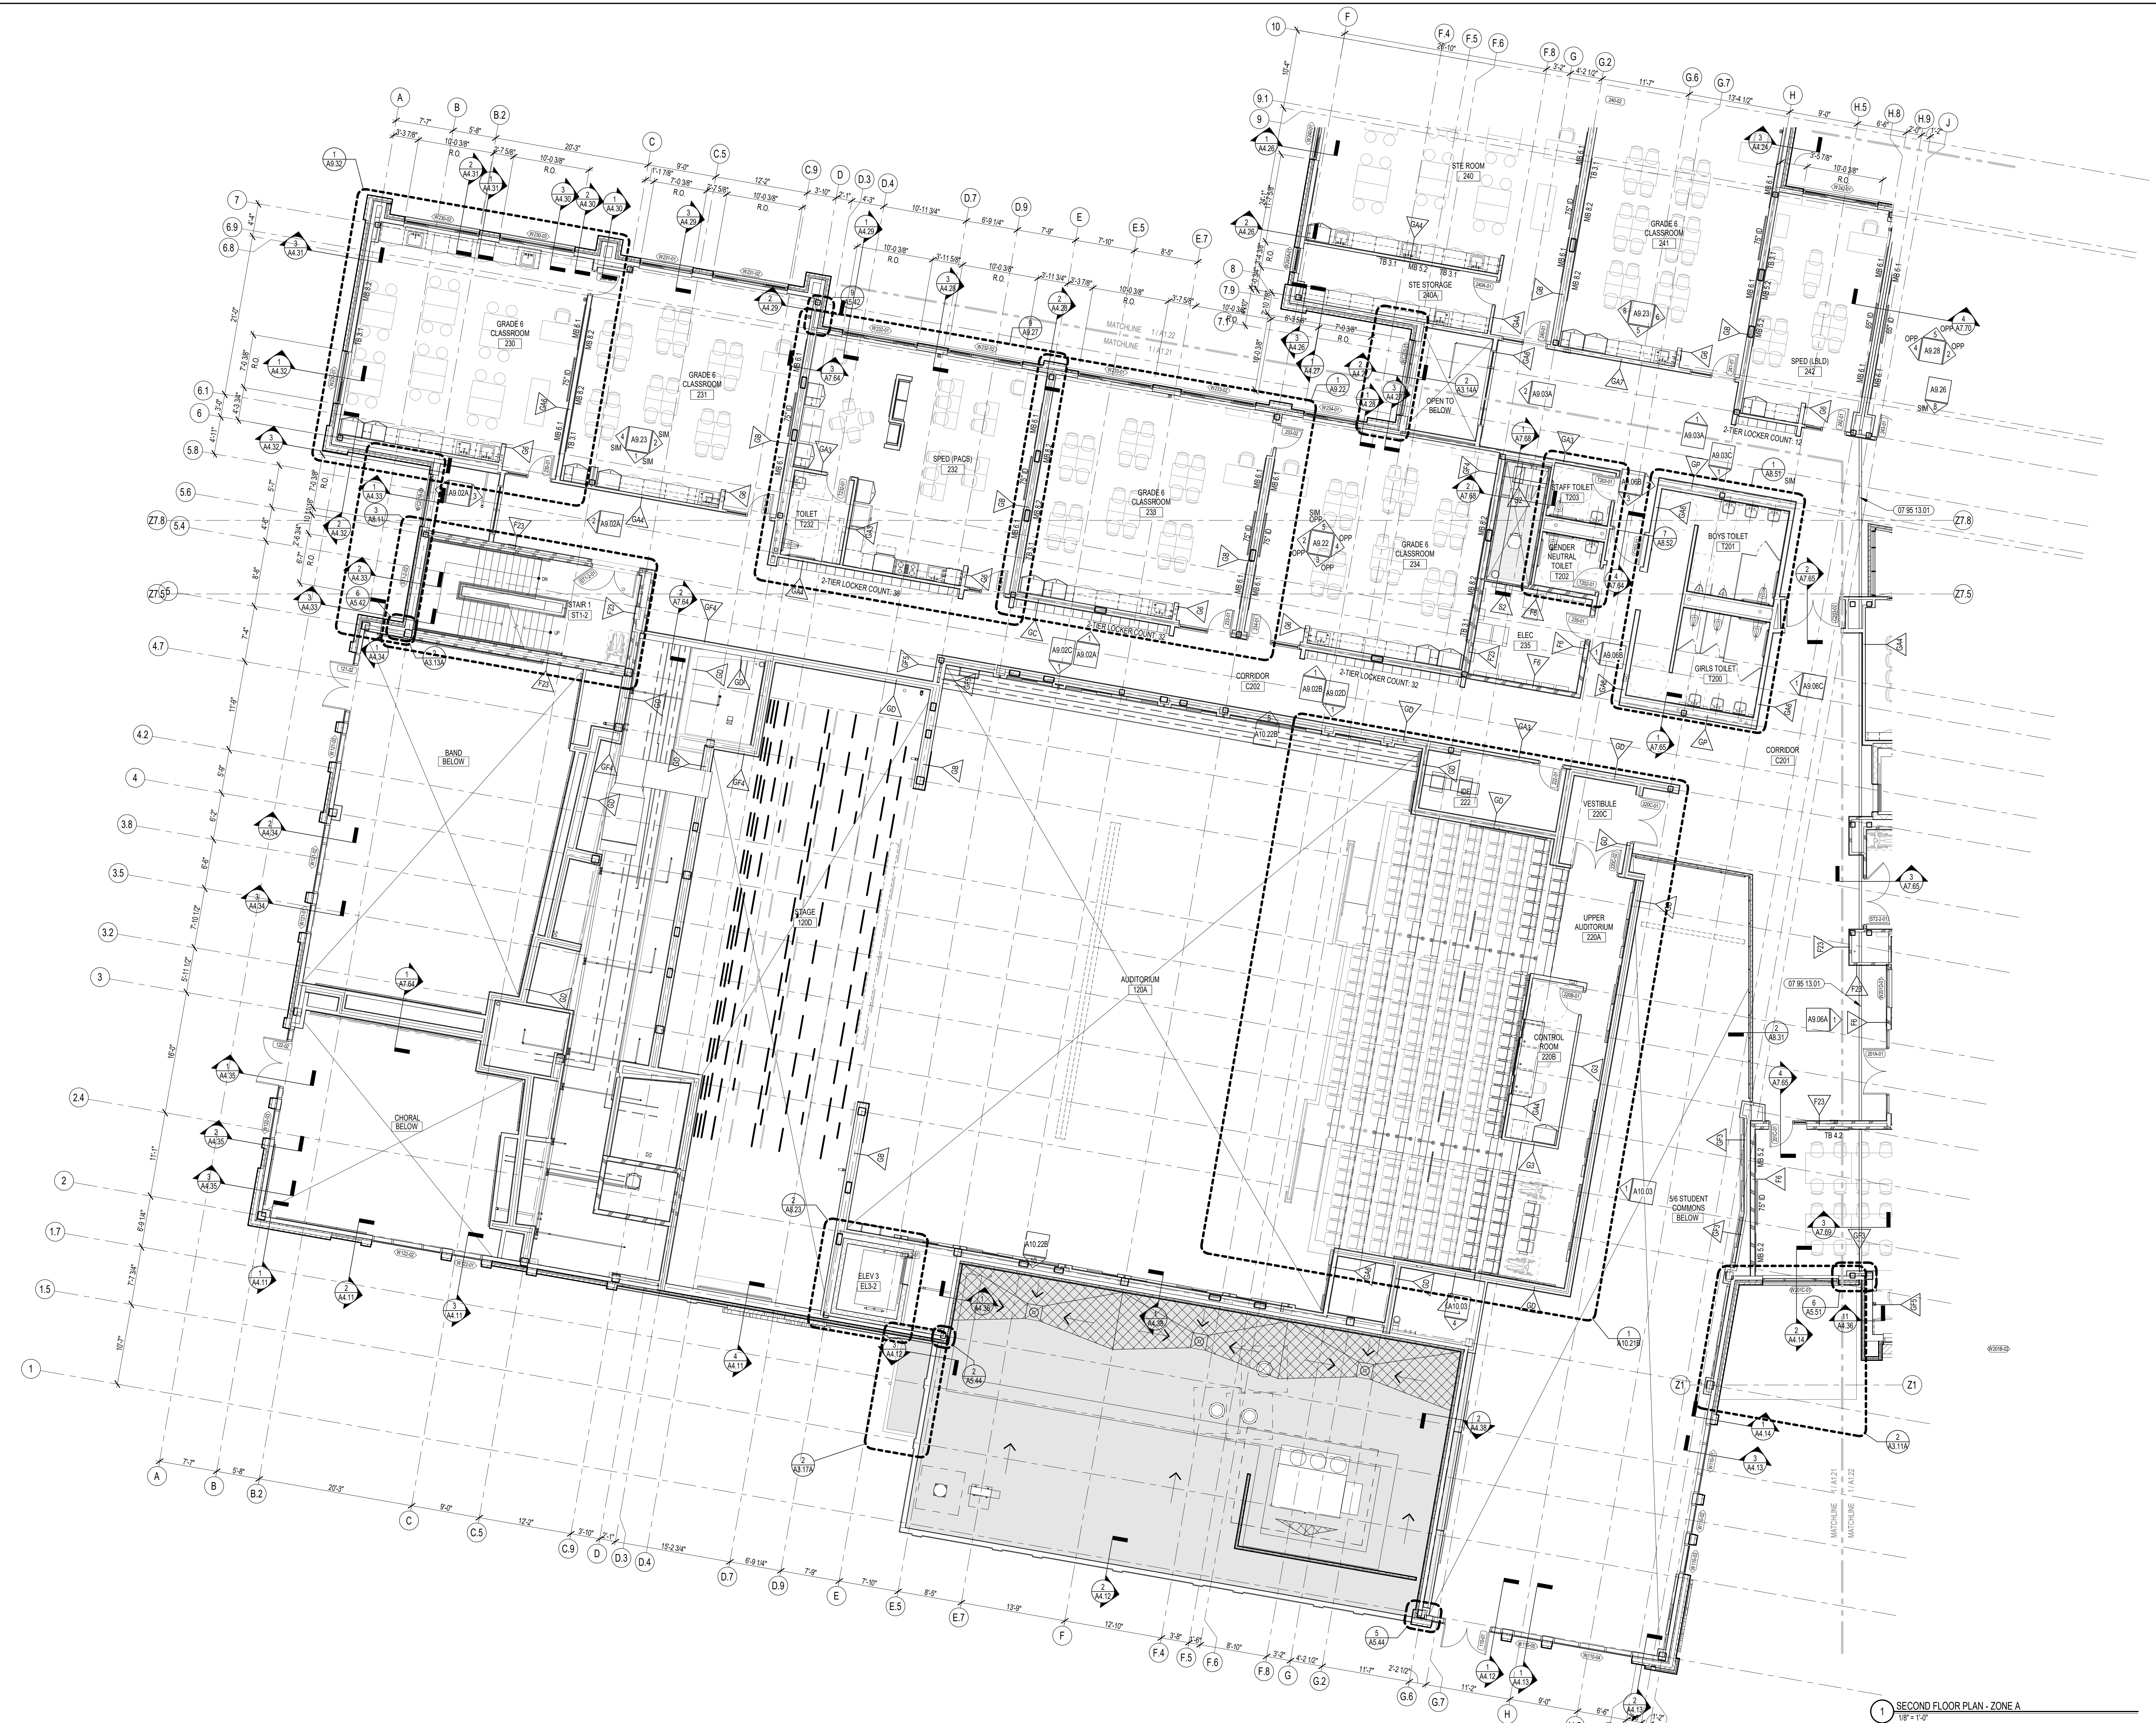

1 SECOND FLOOR PLAN - ZONE A
1/8" = 1'-0"



PHILIP O. COAKLEY MIDDLE SCHOOL
1315 WASHINGTON STREET
NORWOOD, MA 02062

KEYNOTE LEGEND:


- 07 95 13.01 EXPANSION JOINT COVER - 4 INCH - INTERIOR - FLOOR / FLOOR
- 08 35 24.01 ACCORDION FOLDING SECURITY DOOR
- 09 65 36.01 STATIC CONTROL COMPOSITE TILE
- 09 68 13.01 TILE CARPET - CPT-1
- 22 00 00.11 MOP SINK - SEE PLUMBING

GENERAL NOTES:


1. SECOND FLOOR ELEVATION = 114' - 0"
2. ALL DIMENSIONS ARE TO FACE OF STUD, FACE OF MASONRY, AND/OR CENTERLINE OF COLUMN, U.N.C.
3. REFER TO SHEET A1.51 FOR FIRE EXTINGUISHER MOUNTING HEIGHTS.

90% CONSTRUCTION DOCUMENTS

KEY PLAN NORTH ARROW

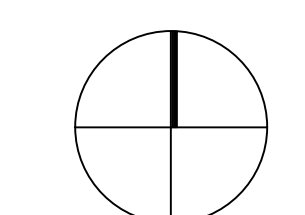

KEYPLAN

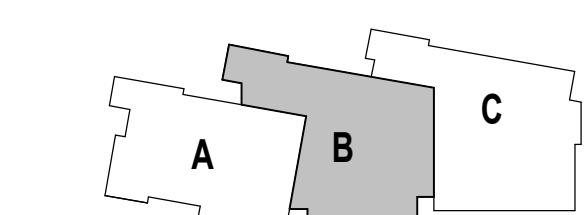

DRAWING NAME:

**SECOND FLOOR PLAN
ZONE B**

DRAWN BY: NSL / TC


REVIEWED BY: JPT

SCALE: AS INDICATED | DRAWING NUMBER:

JOB NO.: 2002.00

DATE: JANUARY 27, 2023

A1.22

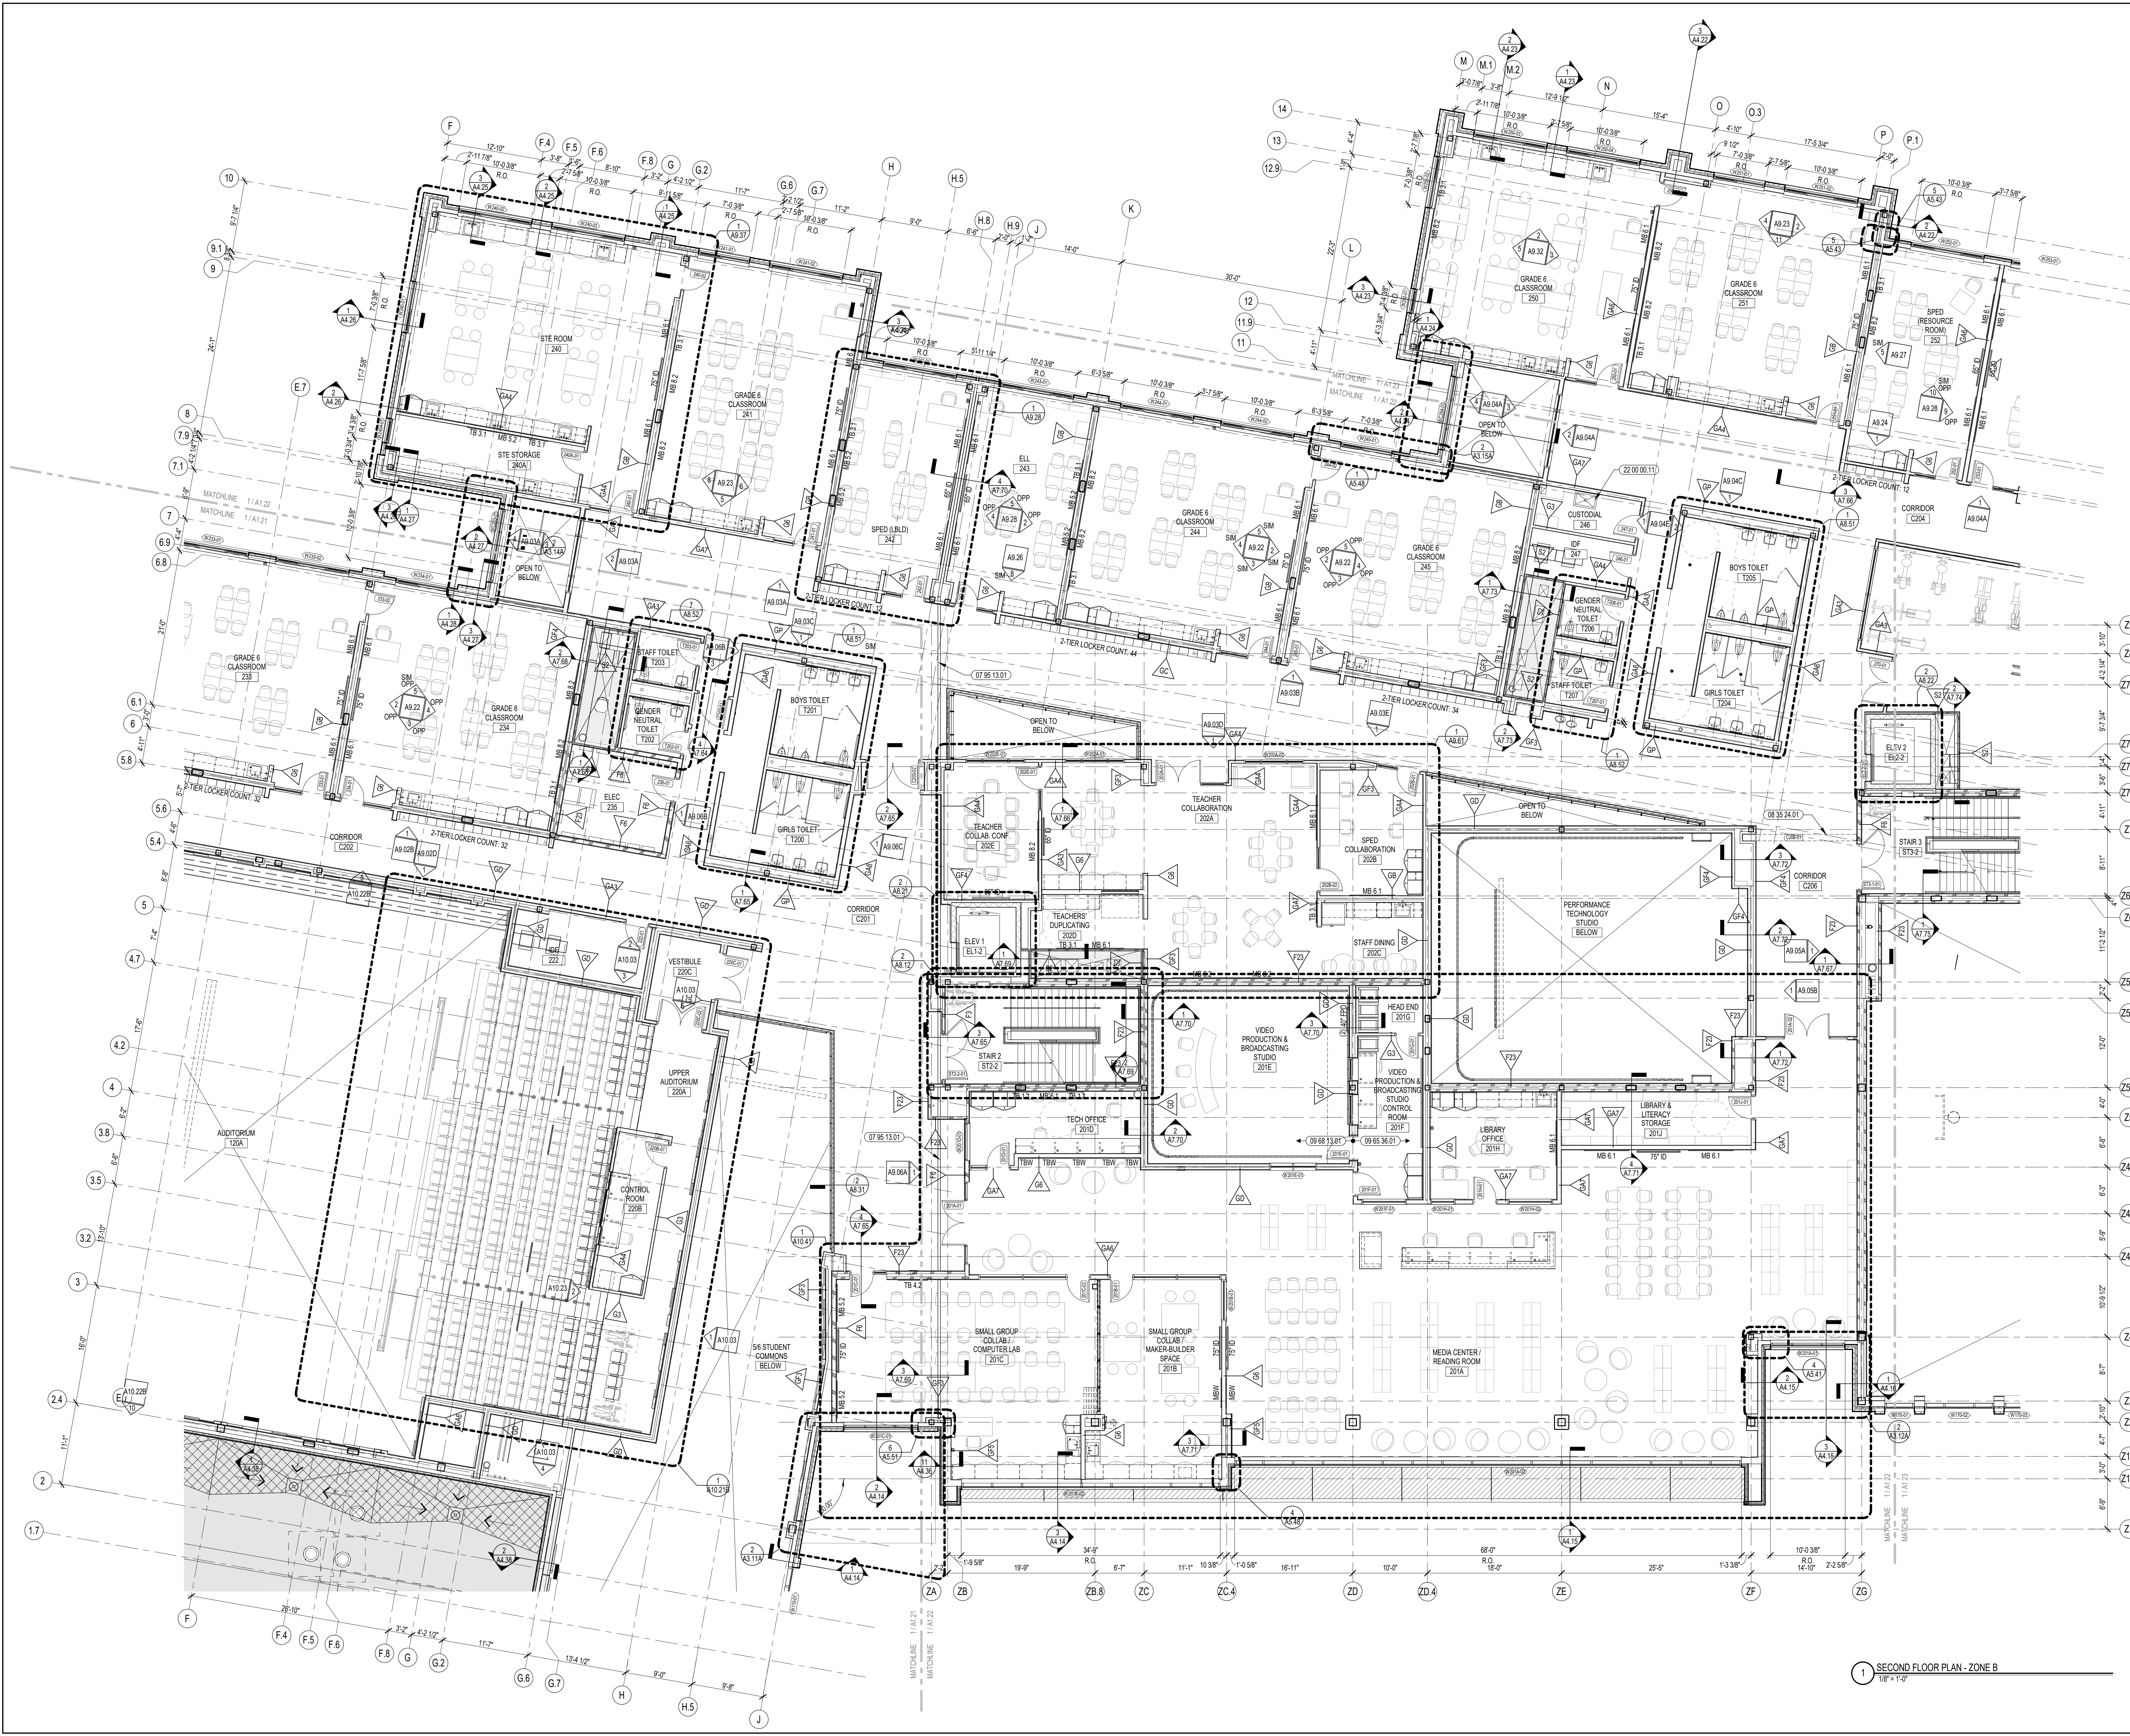

1 SECOND FLOOR PLAN - ZONE B
1/8" = 1'-0"



PHILIP O. COAKLEY MIDDLE SCHOOL
1315 WASHINGTON STREET
NORWOOD, MA 02062

KEYNOTE LEGEND:


- 08 35 24 01 ACCORDION FOLDING SECURITY DOOR
- 08 65 38 01 STATIC CONTROL COMPOSITE TILE
- 09 68 13 01 TILE CARPET - OPT-1
- 22 00 00 11 MOP SINK - SEE PLUMBING

GENERAL NOTES:


1. SECOND FLOOR ELEVATION = 114' - 0"
2. ALL DIMENSIONS ARE TO FACE OF STUD, FACE OF MASONRY, AND/OR CENTERLINE OF COLUMN, U.N.O.
3. REFER TO SHEET A7.51 FOR FIRE EXTINGUISHER MOUNTING HEIGHTS.

90% CONSTRUCTION DOCUMENTS

KEY PLAN NORTH ARROW

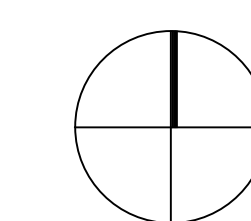

KEYPLAN

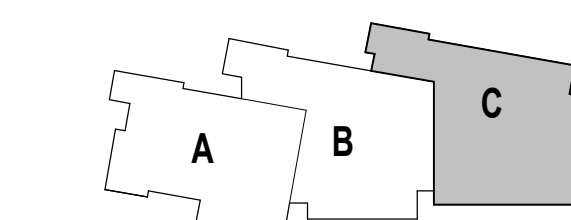

DRAWING NAME:

SECOND FLOOR PLAN
ZONE C

DRAWN BY: NSL / TC


REVIEWED BY: JPT

SCALE: AS INDICATED | DRAWING NUMBER:

JOB NO.: 2002.00

DATE: JANUARY 27, 2023

A1.23

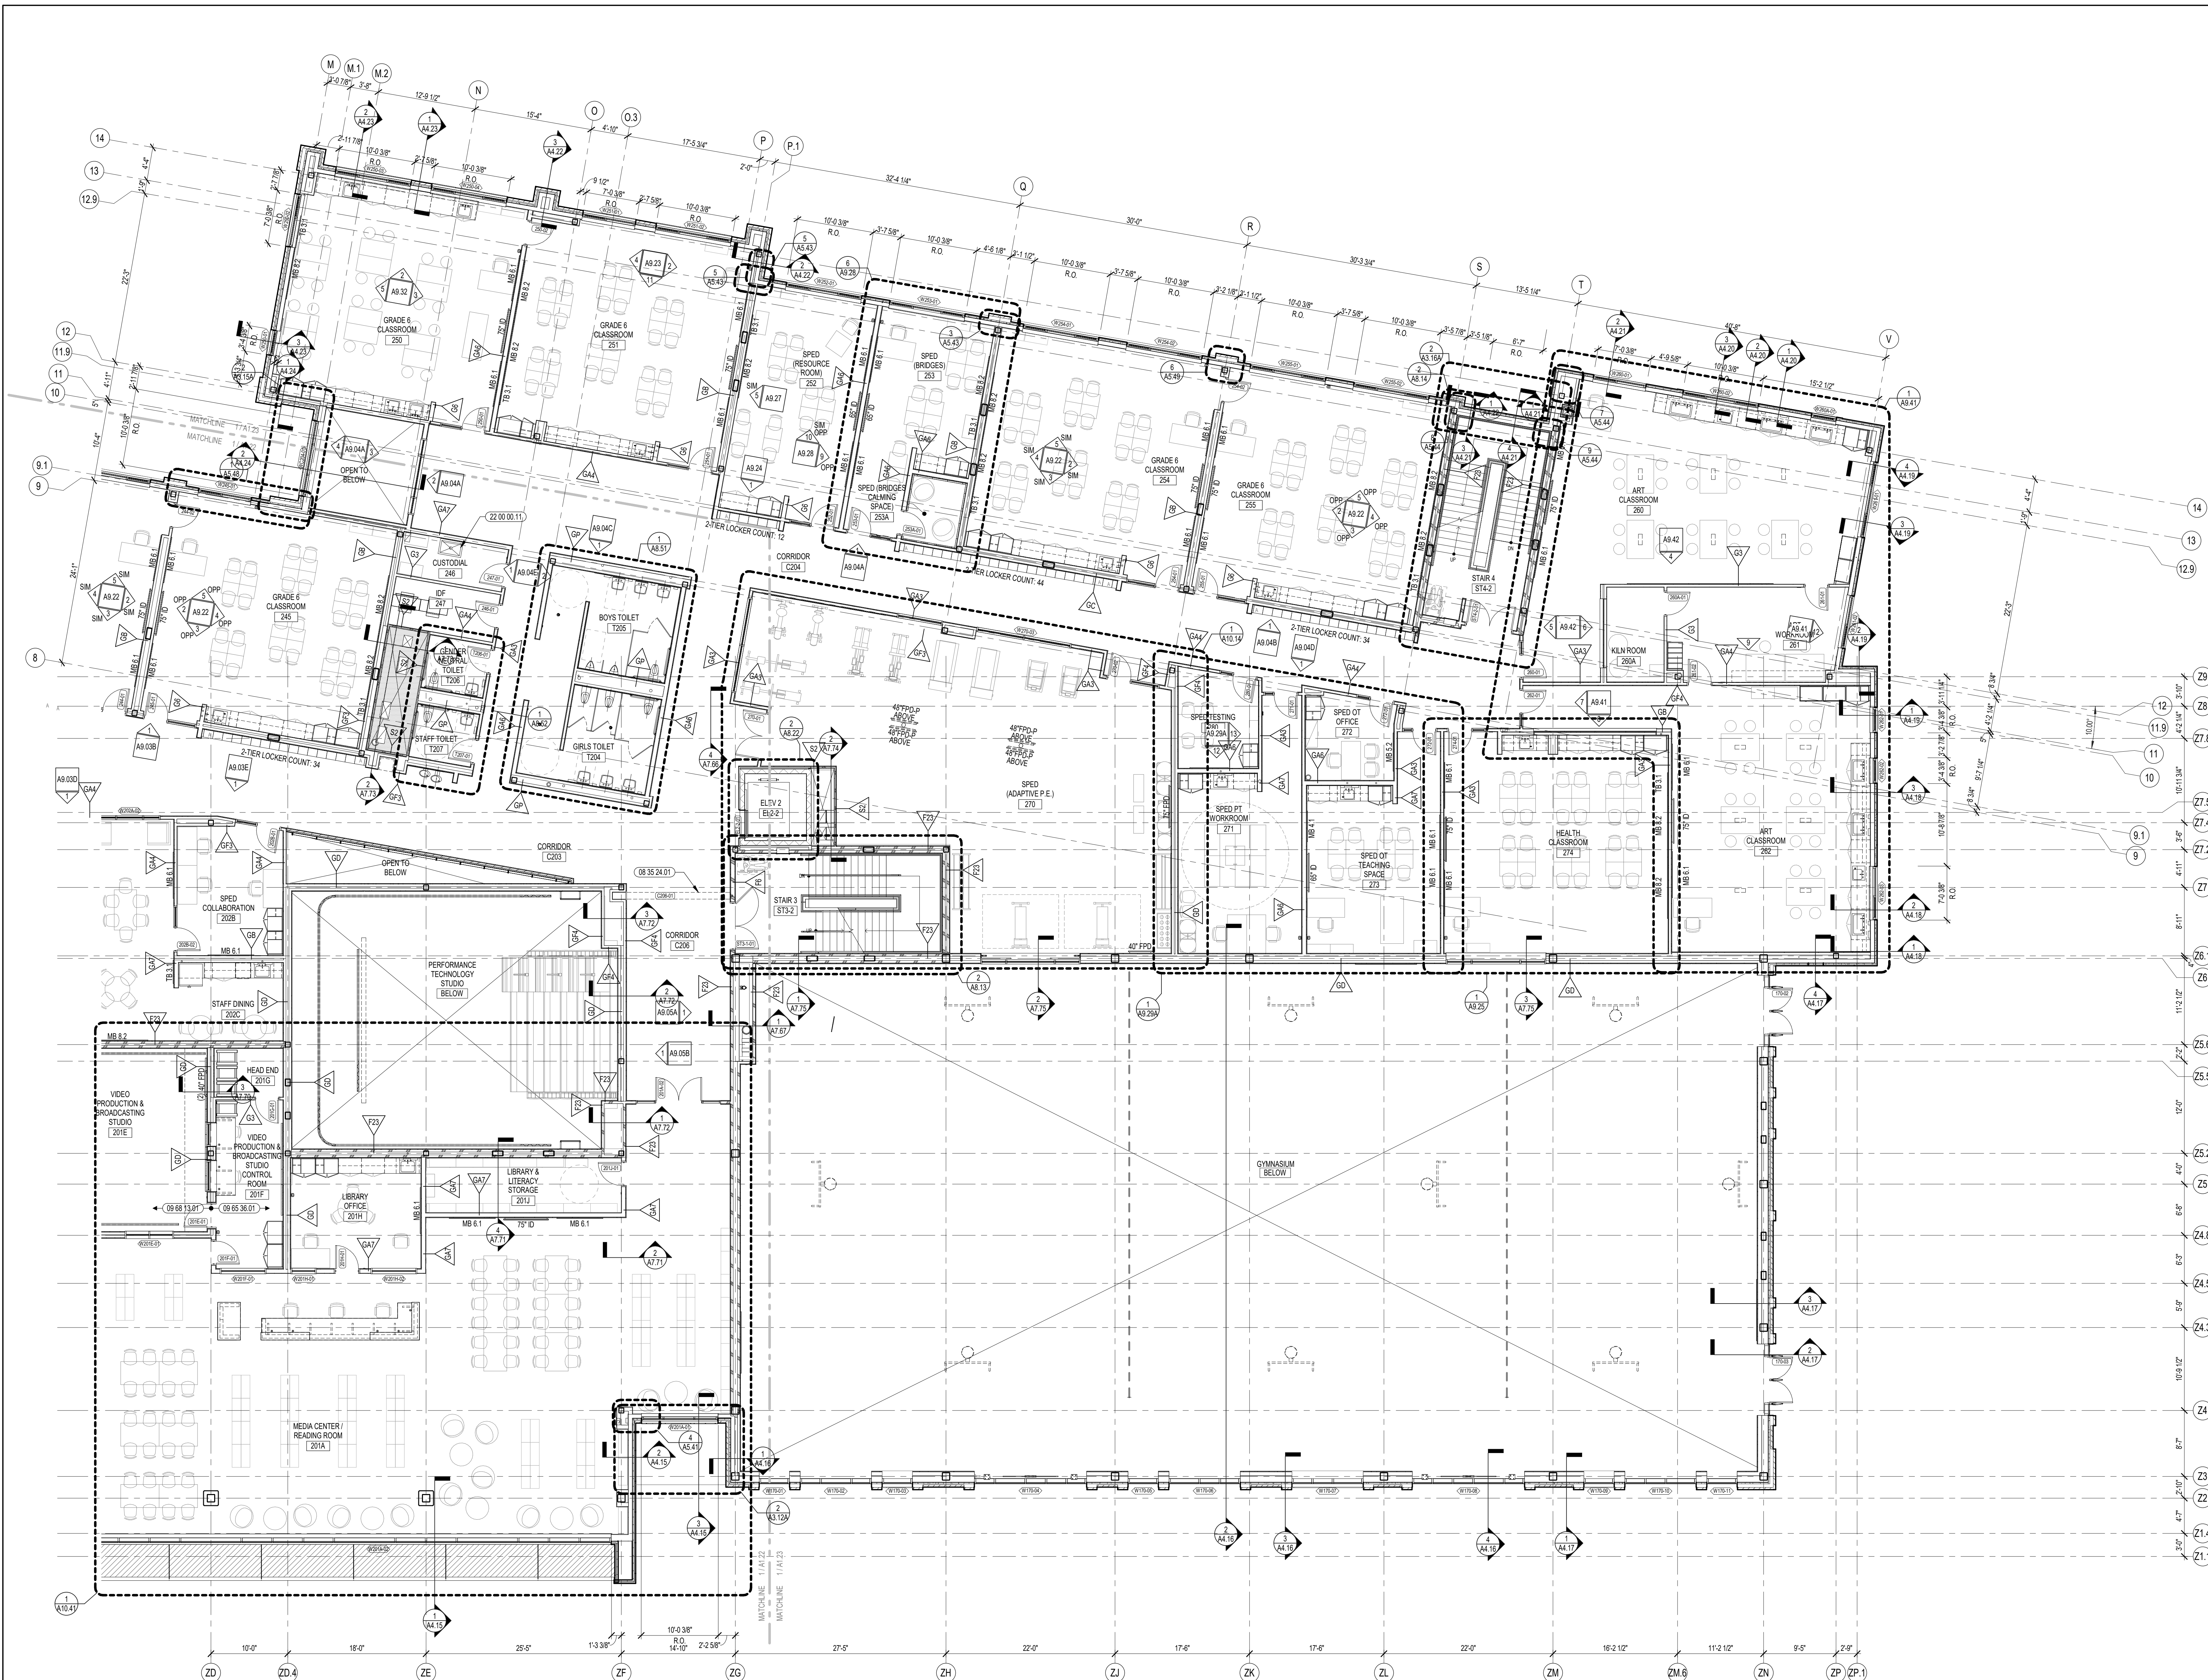

1 SECOND FLOOR PLAN - ZONE C
1/8" = 1'-0"




PHILIP O. COAKLEY MIDDLE SCHOOL
1315 WASHINGTON STREET
NORWOOD, MA 02062

KEYNOTE LEGEND:


GENERAL NOTES:
1. THIRD FLOOR ELEVATION = 128'-0"

90% CONSTRUCTION DOCUMENTS

KEY PLAN NORTH ARROW

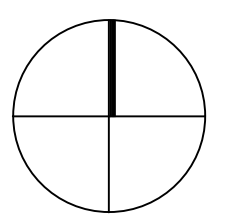

KEYPLAN

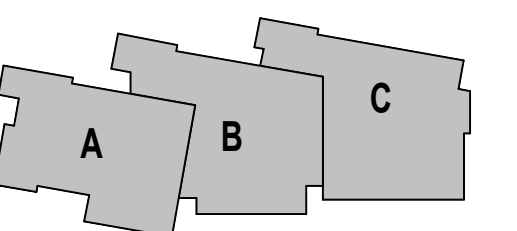

1 THIRD FLOOR PLAN - OVERALL
1/16" = 1'-0"

DRAWING NAME:

THIRD FLOOR PLAN -
OVERALL

DRAWN BY: NSL / TC

REVIEWED BY: JPT

SCALE: AS INDICATED | DRAWING NUMBER:

JOB NO.: 2002.00

DATE: JANUARY 27, 2023

A1.30

Copyright © 2023, Ai3 Architects, LLC



PHILIP O. COAKLEY MIDDLE SCHOOL
1315 WASHINGTON STREET
NORWOOD, MA 02062

KEYNOTE LEGEND:


- 07 95 13 01 EXPANSION JOINT COVER - 4 INCH - INTERIOR - FLOOR / FLOOR
- 22 00 00 12 HYDRATION STATION - SEE PLUMBING

GENERAL NOTES:


1. THIRD FLOOR ELEVATION = 128' - 0"
2. ALL DIMENSIONS ARE TO FACE OF STUD, FACE OF MASONRY, AND/OR CENTERLINE OF COLUMN, U.N.C.
3. REFER TO SHEET A7.51 FOR FIRE EXTINGUISHER MOUNTING HEIGHTS.

90% CONSTRUCTION DOCUMENTS

KEY PLAN NORTH ARROW

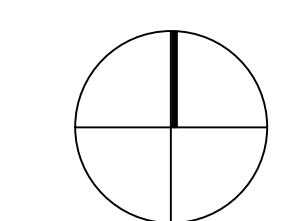

KEYPLAN

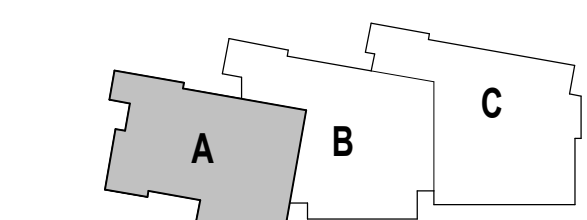

DRAWING NAME:

THIRD FLOOR PLAN
ZONE A

DRAWN BY: NSL / TC


REVIEWED BY: JPT

SCALE: AS INDICATED | DRAWING NUMBER:

JOB NO.: 2002.00

DATE: JANUARY 27, 2023

A1.31

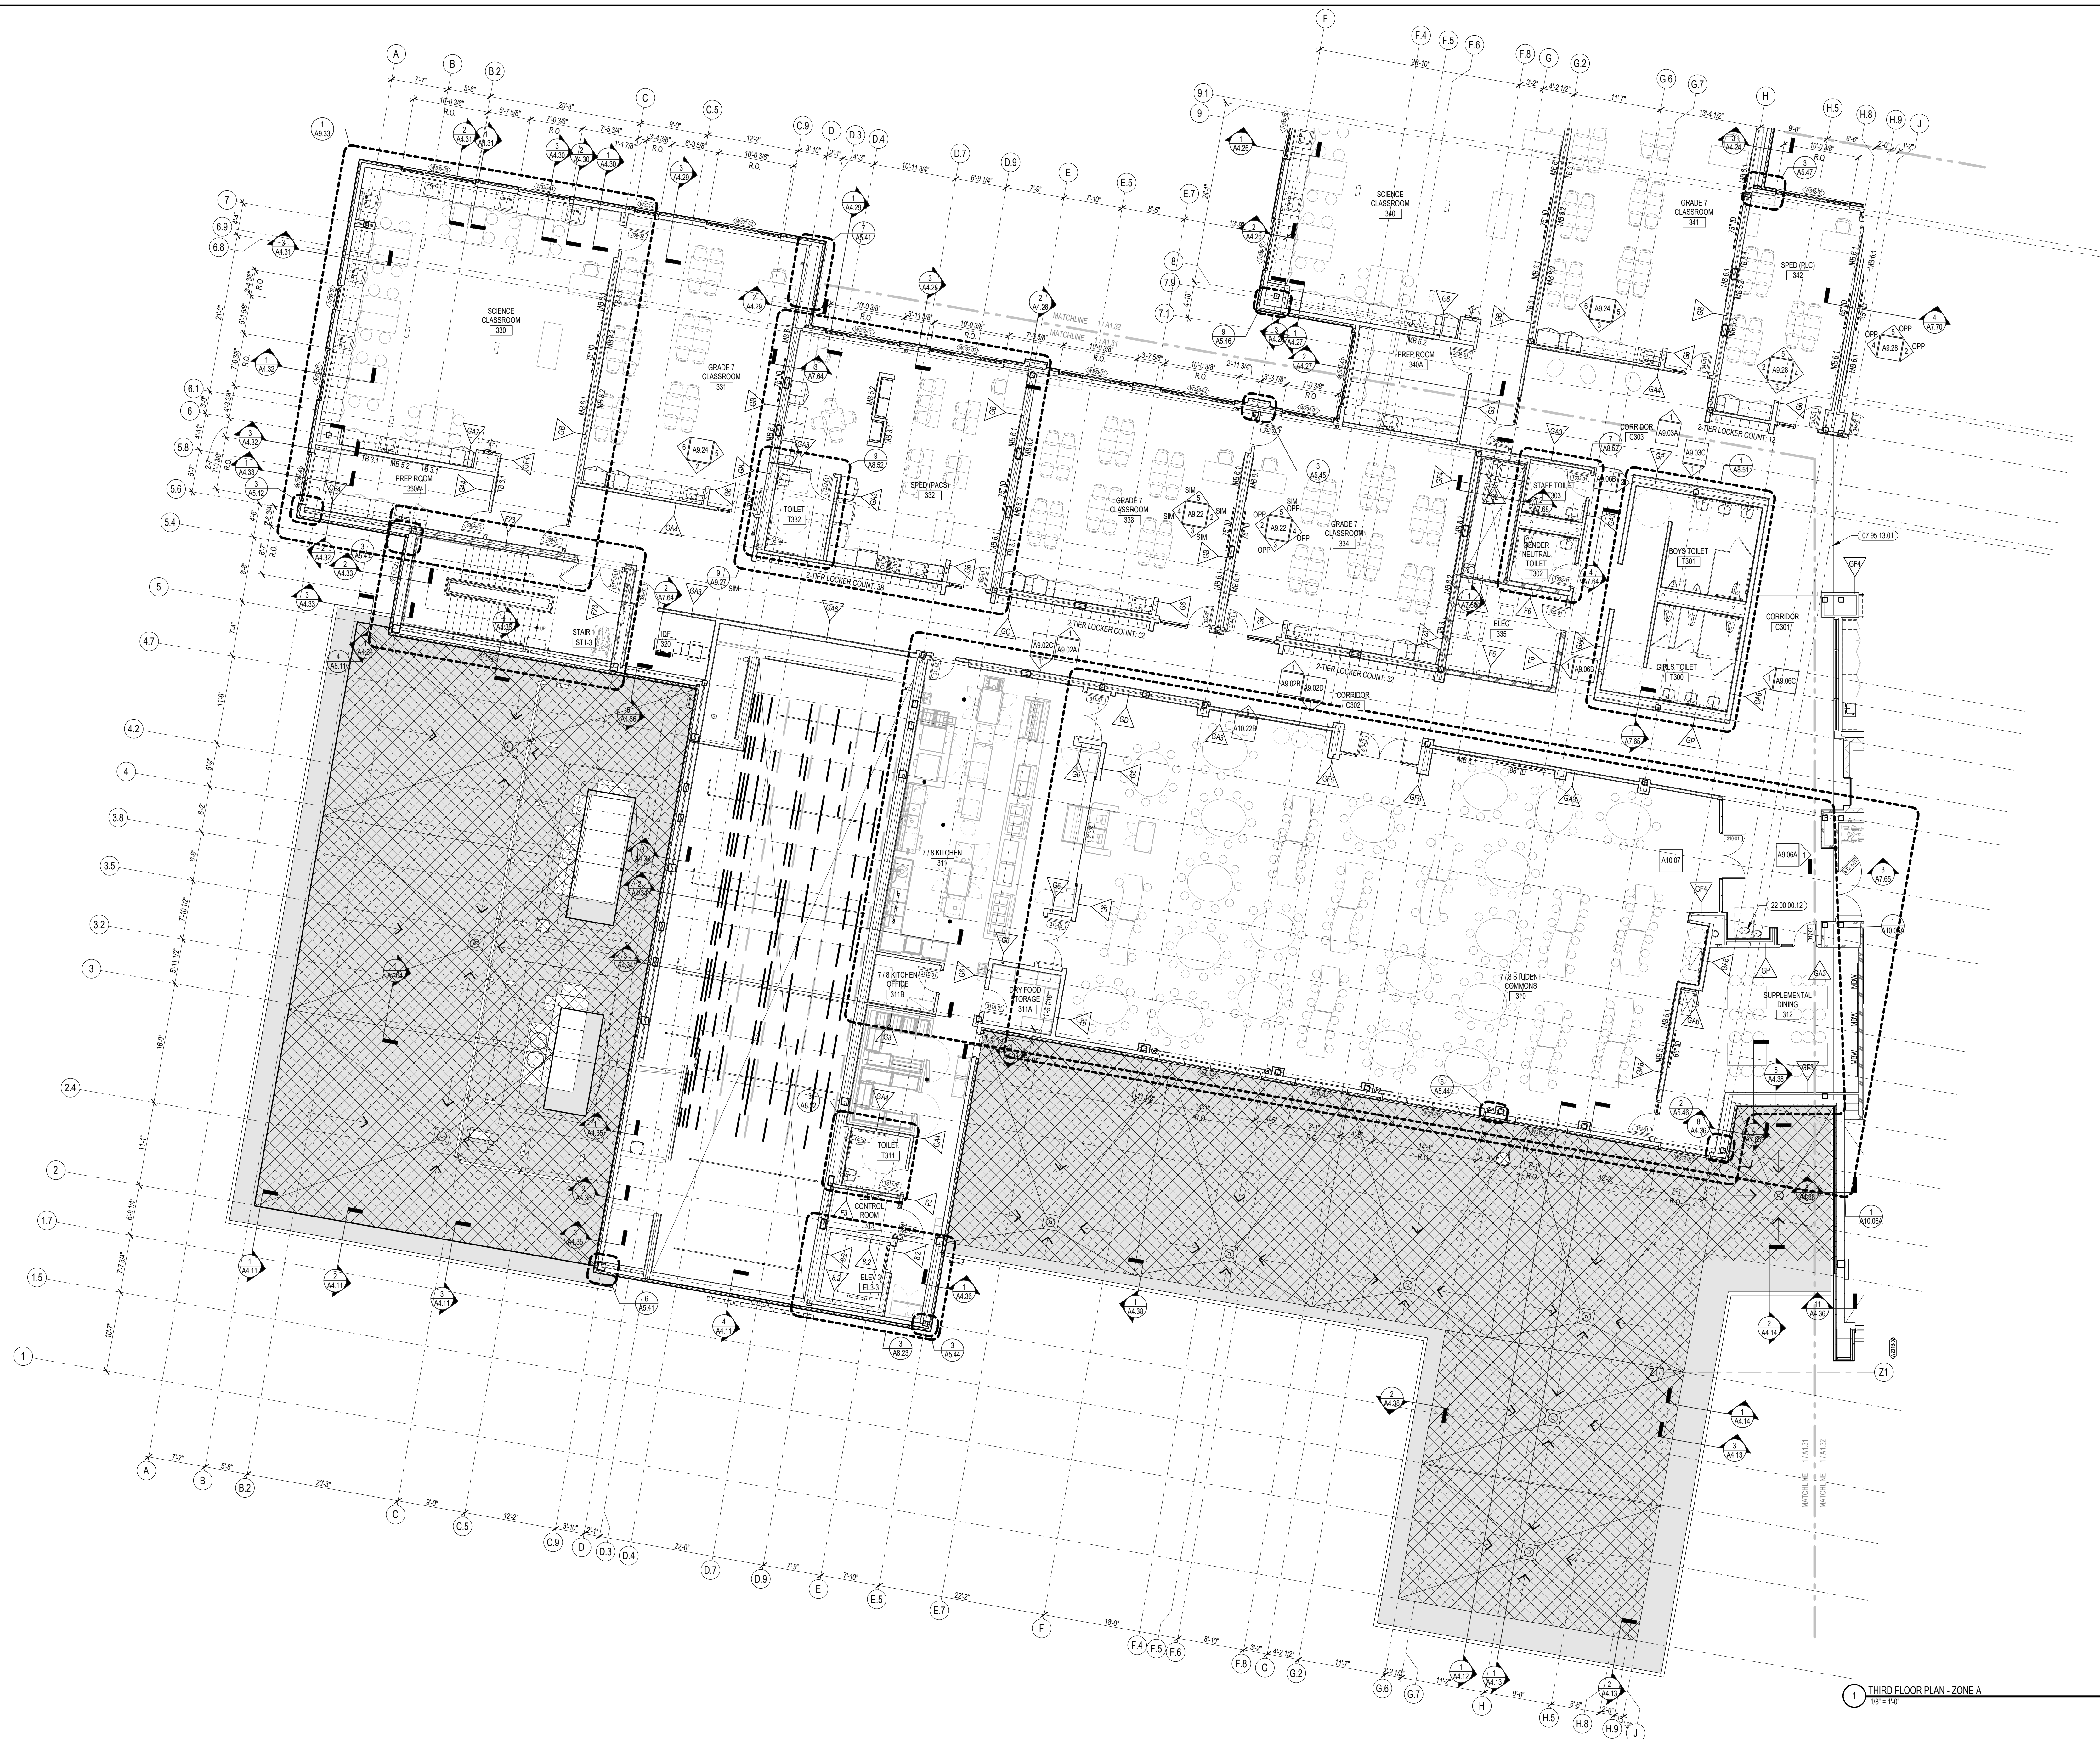

1 THIRD FLOOR PLAN - ZONE A
1/8" = 1'-0"



PHILIP O. COAKLEY MIDDLE SCHOOL
1315 WASHINGTON STREET
NORWOOD, MA 02062

KEYNOTE LEGEND:


07.95.13.01 EXPANSION JOINT COVER - 4 INCH - INTERIOR - FLOOR / FLOOR
22.00.00.12 HYDRATION STATION - SEE PLUMBING

GENERAL NOTES:


1. THIRD FLOOR ELEVATION = 128' - 0"
2. ALL DIMENSIONS ARE TO FACE OF STUD, FACE OF MASONRY, AND/OR CENTERLINE OF COLUMN, U.N.C.
3. REFER TO SHEET A7.51 FOR FIRE EXTINGUISHER MOUNTING HEIGHTS.

90% CONSTRUCTION DOCUMENTS

KEY PLAN NORTH ARROW

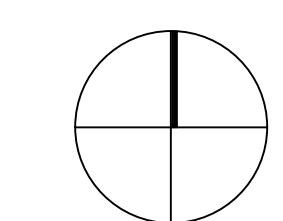

KEYPLAN

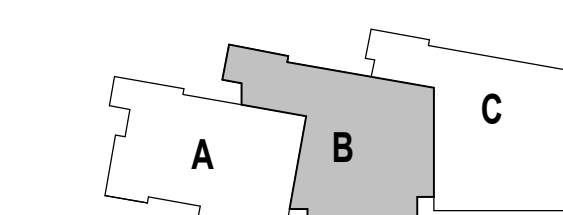

DRAWING NAME:

**THIRD FLOOR PLAN
ZONE B**

DRAWN BY: NSL / TC


REVIEWED BY: JPT

SCALE: AS INDICATED | DRAWING NUMBER:

JOB NO.: 2002.00

DATE: JANUARY 27, 2023

A1.32

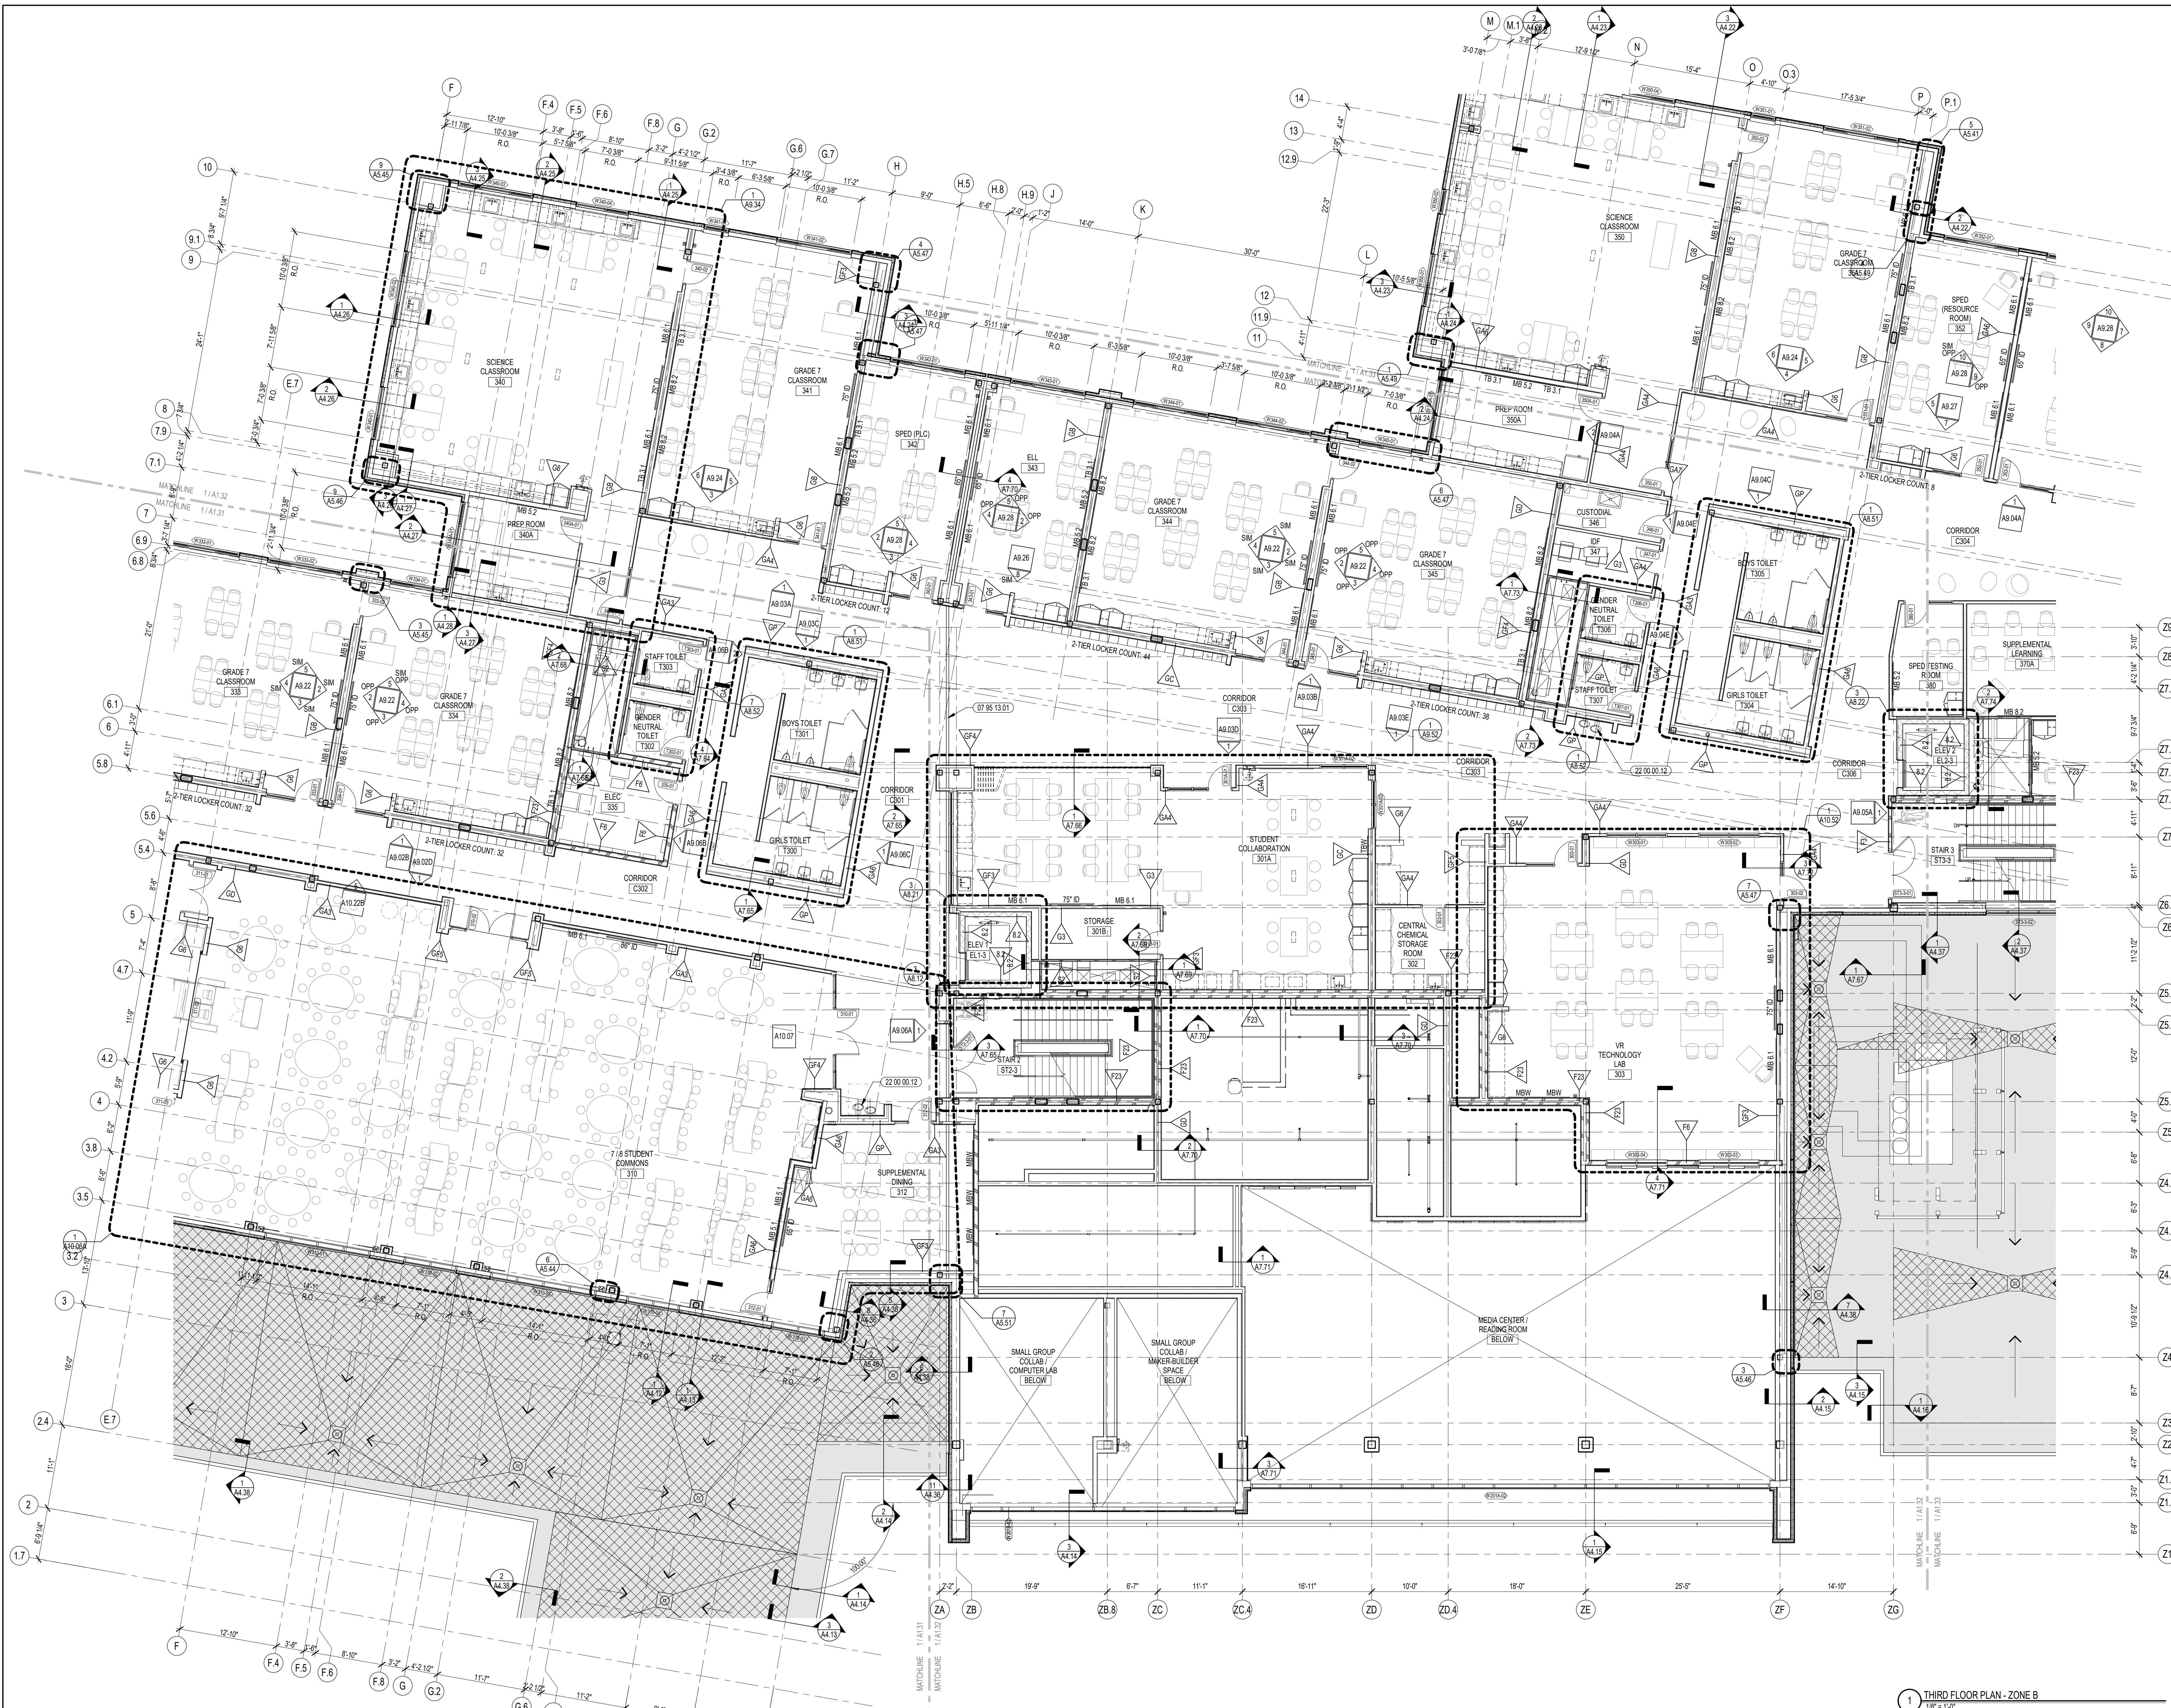

1 THIRD FLOOR PLAN - ZONE B
1/8" = 1'-0"



PHILIP O. COAKLEY MIDDLE SCHOOL
1315 WASHINGTON STREET
NORWOOD, MA 02062

KEYNOTE LEGEND:


22 00 00.12 HYDRATION STATION - SEE PLUMBING

GENERAL NOTES:


1. THIRD FLOOR ELEVATION = 128' - 0"
2. ALL DIMENSIONS ARE TO FACE OF STUD, FACE OF MASONRY, AND/OR CENTERLINE OF COLUMN, U.N.O.
3. REFER TO SHEET A7.51 FOR FIRE EXTINGUISHER MOUNTING HEIGHTS.

90% CONSTRUCTION DOCUMENTS

KEY PLAN NORTH ARROW

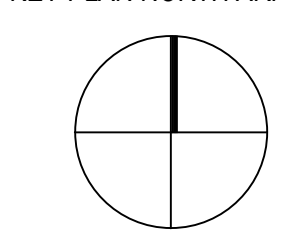

KEYPLAN

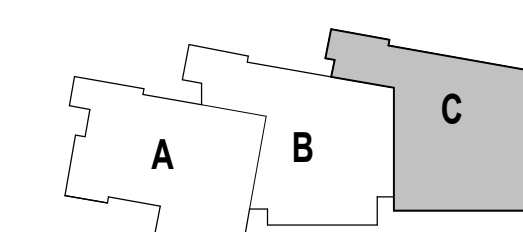

DRAWING NAME:

THIRD FLOOR PLAN
ZONE C

DRAWN BY: NSL/TC


REVIEWED BY: JPT

SCALE: AS INDICATED | DRAWING NUMBER:

JOB NO.: 2002.00

DATE: JANUARY 27, 2023

A1.33

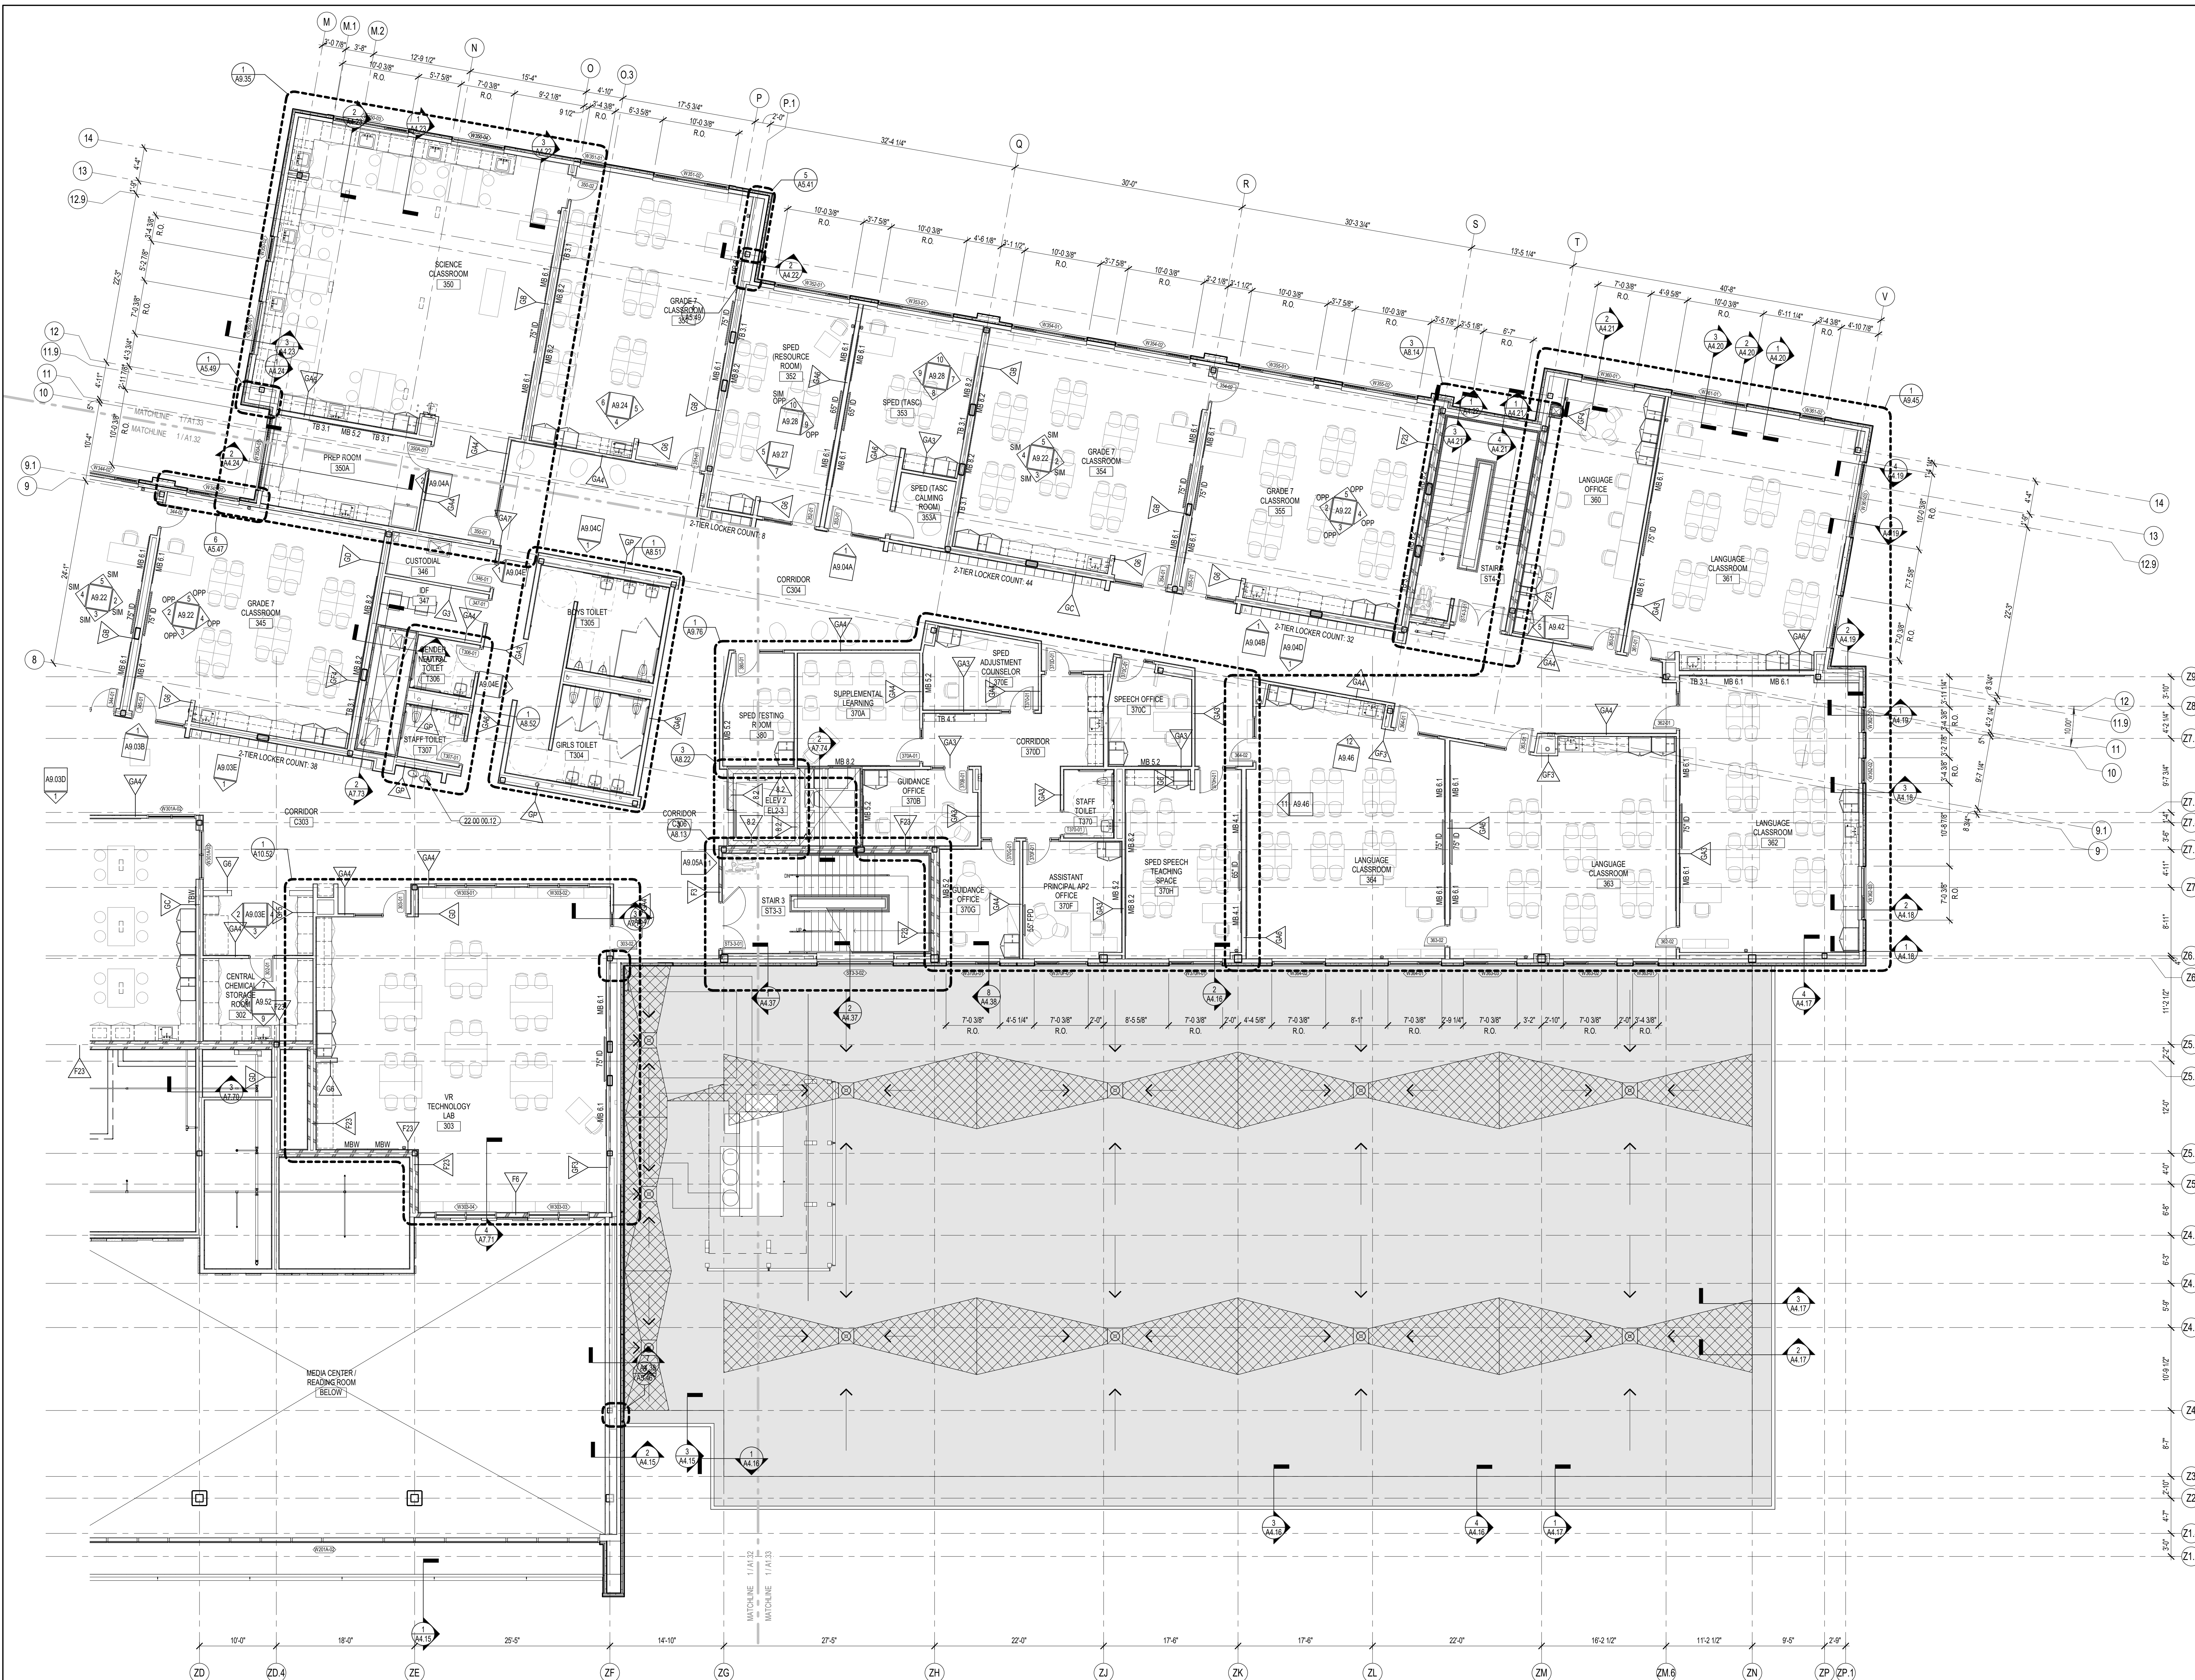

1 THIRD FLOOR PLAN - ZONE C
1/8" = 1'-0"




PHILIP O. COAKLEY MIDDLE SCHOOL
1315 WASHINGTON STREET
NORWOOD, MA 02062

KEYNOTE LEGEND:


GENERAL NOTES:
1. FOURTH FLOOR ELEVATION = 142' - 0"

90% CONSTRUCTION DOCUMENTS

KEY PLAN NORTH ARROW

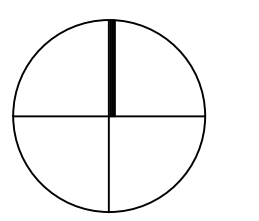

KEYPLAN

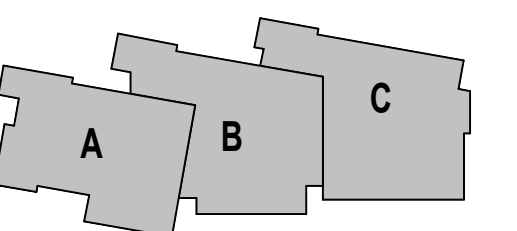

1 FOURTH FLOOR PLAN - OVERALL
1/16" = 1'-0"

DRAWING NAME:

FOURTH FLOOR PLAN -
OVERALL

DRAWN BY: NSL / TC


REVIEWED BY: JPT

SCALE: AS INDICATED | DRAWING NUMBER:

JOB NO.: 2002.00

DATE: JANUARY 27, 2023

A1.40

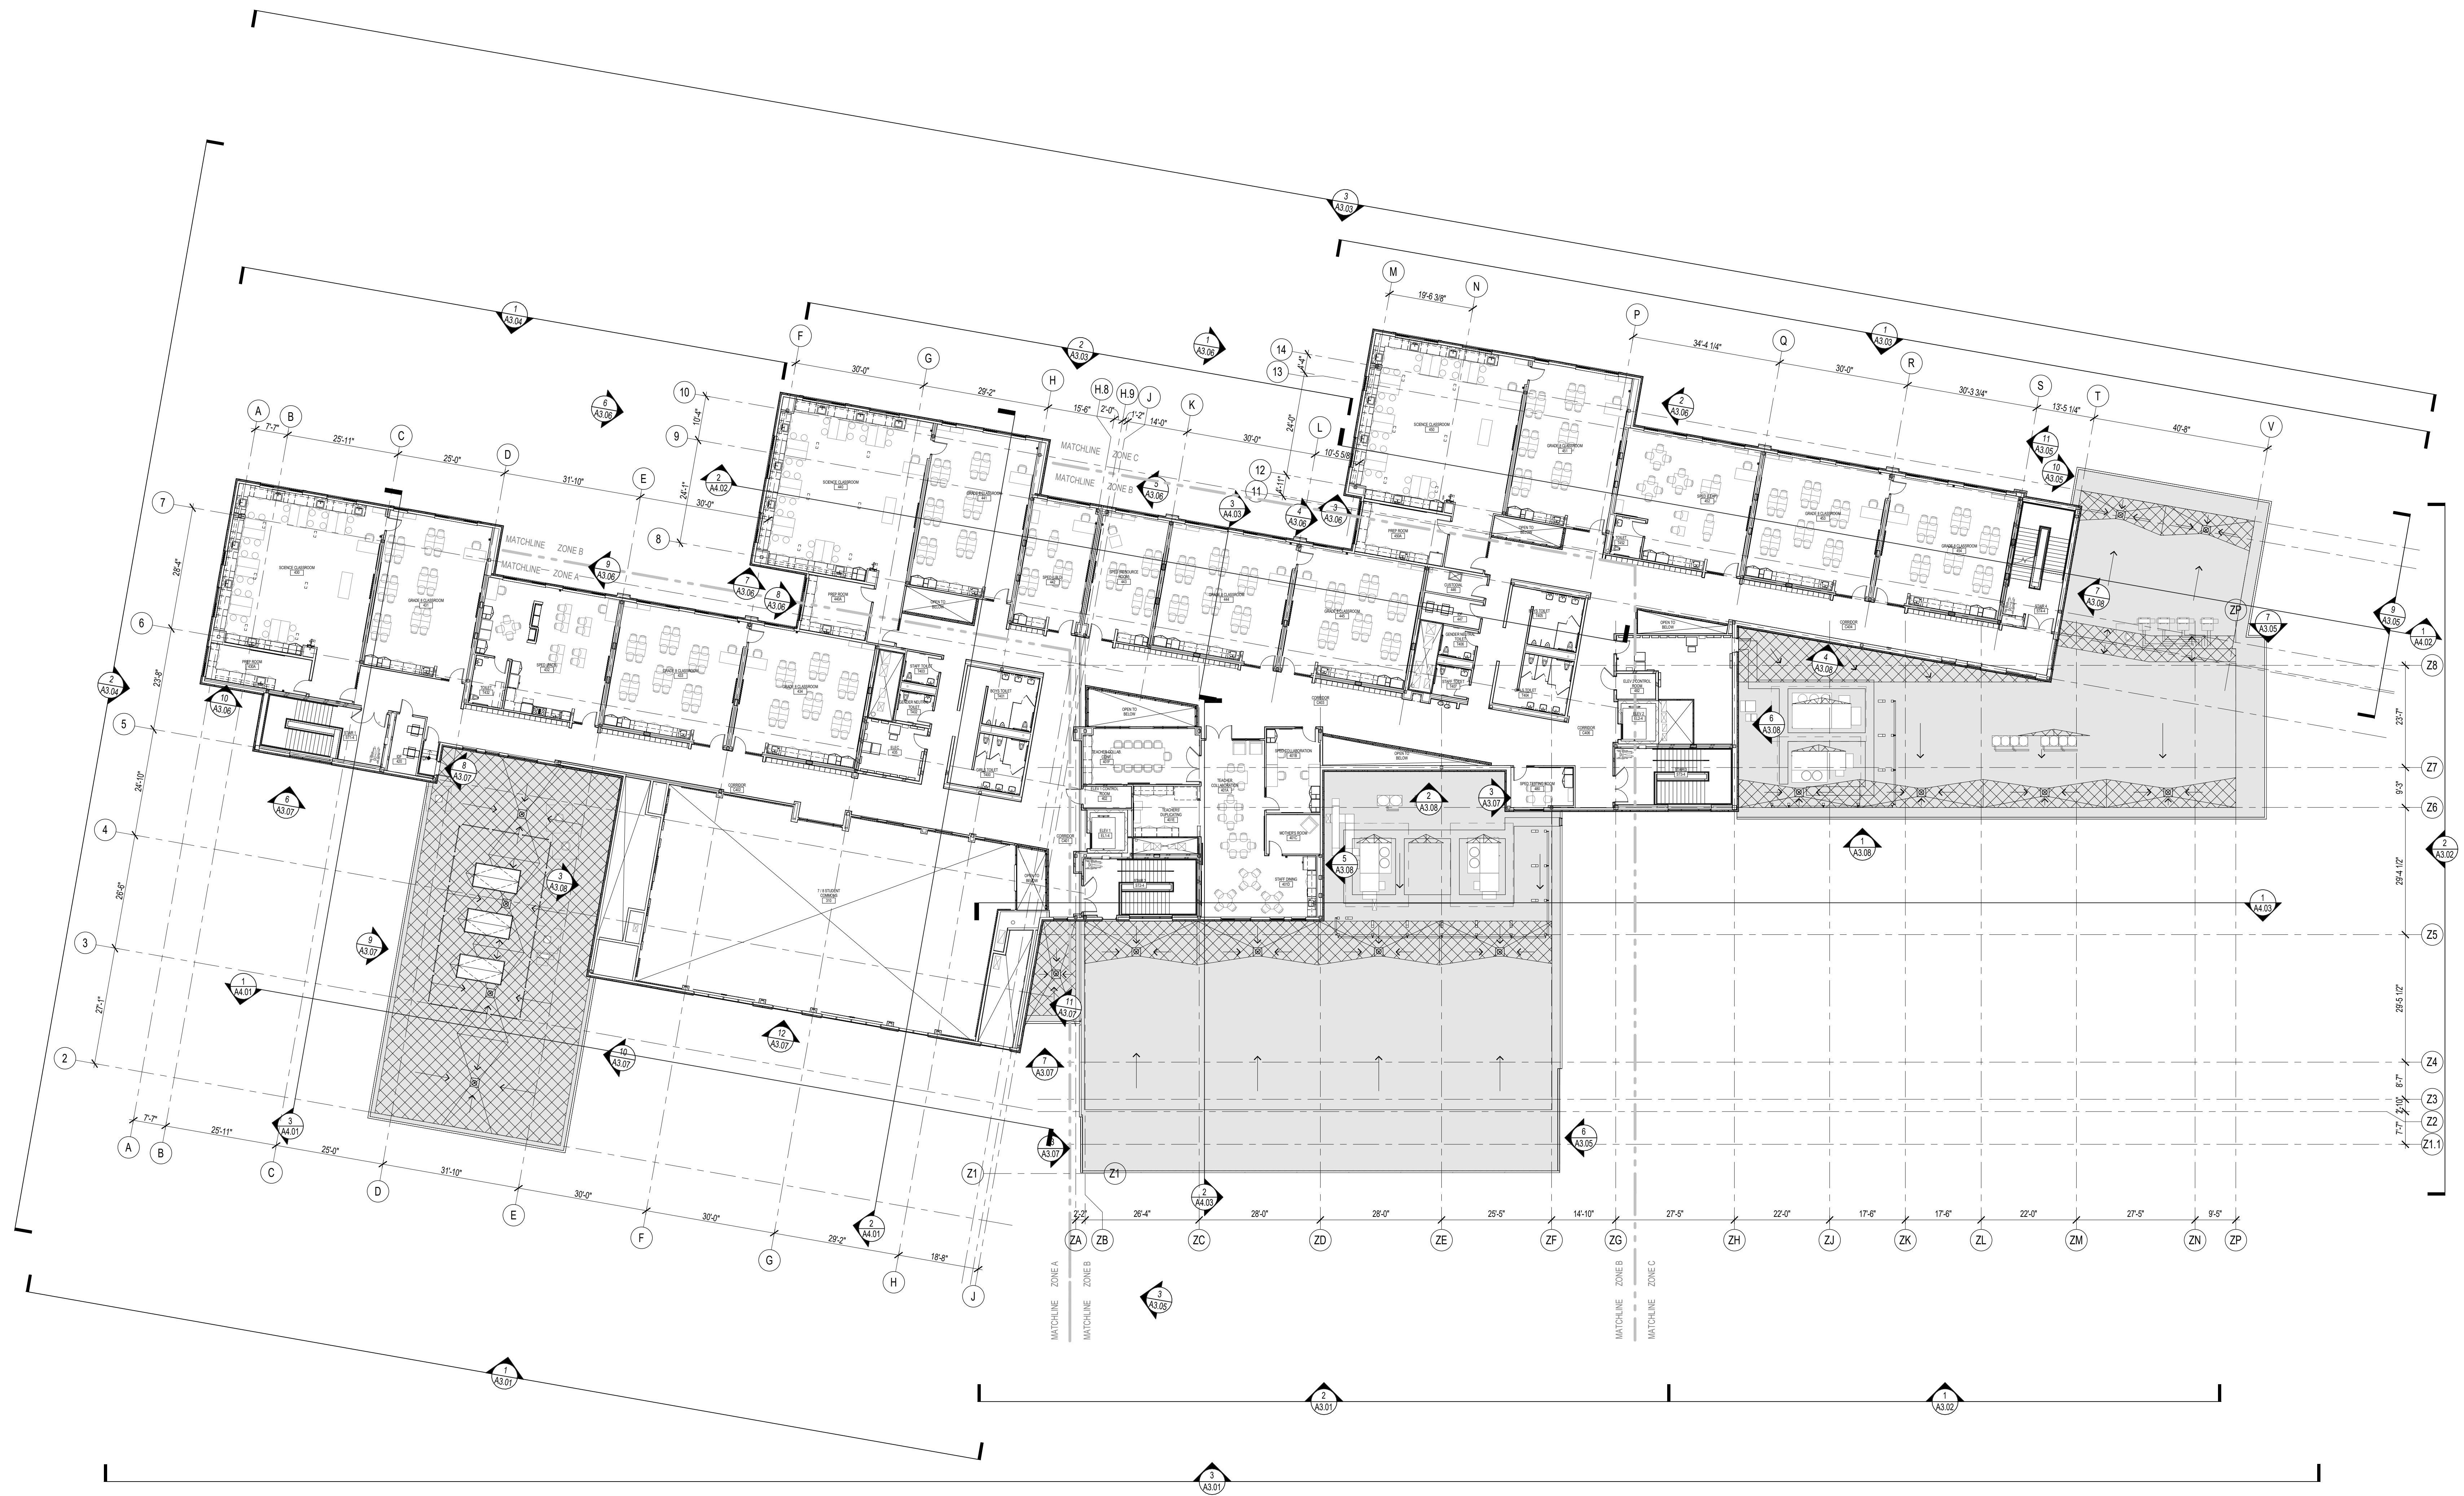



PHILIP O. COAKLEY MIDDLE SCHOOL
1315 WASHINGTON STREET
NORWOOD, MA 02062

KEYNOTE LEGEND:


07 95 13 01 EXPANSION JOINT COVER - 4 INCH - INTERIOR - FLOOR / FLOOR

GENERAL NOTES:


- FOURTH FLOOR ELEVATION = 142' - 0"
- ALL DIMENSIONS ARE TO FACE OF STUD, FACE OF MASONRY, AND/OR CENTERLINE OF COLUMN, U.N.O.
- REFER TO SHEET A7.51 FOR FIRE EXTINGUISHER MOUNTING HEIGHTS.

90% CONSTRUCTION DOCUMENTS

KEY PLAN NORTH ARROW

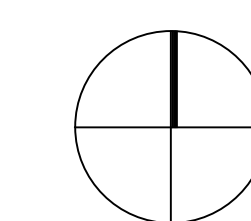

KEYPLAN

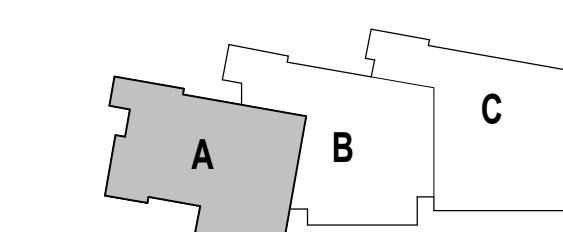

DRAWING NAME:

FOURTH FLOOR PLAN
ZONE A

DRAWN BY: NSL / TC

REVIEWED BY: JPT

SCALE: AS INDICATED | DRAWING NUMBER:

JOB NO.: 2002.00

DATE: JANUARY 27, 2023

A1.41



1 ZONE PLAN-FOURTH FLOOR, ZONE A
1/8" = 1'-0"



PHILIP O. COAKLEY MIDDLE SCHOOL
1315 WASHINGTON STREET
NORWOOD, MA 02062

KEYNOTE LEGEND:


- 07.95.13.01 EXPANSION JOINT COVER - 4 INCH - INTERIOR - FLOOR / FLOOR
- 22.00.00.11 MOP SINK - SEE PLUMBING
- 22.00.00.12 HYDRATION STATION - SEE PLUMBING

GENERAL NOTES:


1. FOURTH FLOOR ELEVATION = 142' - 0"
2. ALL DIMENSIONS ARE TO FACE OF STUD. FACE OF MASONRY, AND/OR CENTERLINE OF COLUMN, U.N.O.
3. REFER TO SHEET A7.51 FOR FIRE EXTINGUISHER MOUNTING HEIGHTS.

90% CONSTRUCTION DOCUMENTS

KEY PLAN NORTH ARROW

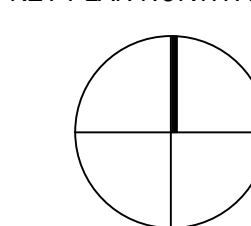

KEYPLAN

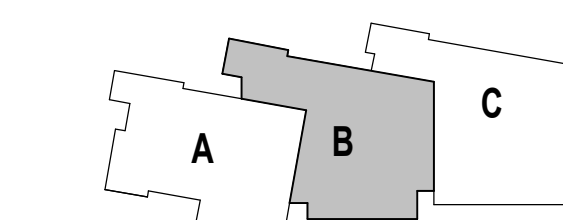

DRAWING NAME:

**FOURTH FLOOR PLAN
ZONE B**

DRAWN BY: NSL / TC

REVIEWED BY: JPT

SCALE: AS INDICATED | DRAWING NUMBER:

JOB NO.: 2002.00

DATE: JANUARY 27, 2023

A1.42



1 ZONE PLAN-FOURTH FLOOR, ZONE B
1/8" = 1'-0"



PHILIP O. COAKLEY MIDDLE SCHOOL
1315 WASHINGTON STREET
NORWOOD, MA 02062

KEYNOTE LEGEND:


- 22 00 00.11 MOP SINK - SEE PLUMBING
- 22 00 00.12 HYDRATION STATION - SEE PLUMBING

GENERAL NOTES:


- FOURTH FLOOR ELEVATION = 142' - 0"
- ALL DIMENSIONS ARE TO FACE OF STUD, FACE OF MASONRY, AND/OR CENTERLINE OF COLUMN, U.N.O.
- REFER TO SHEET A7.51 FOR FIRE EXTINGUISHER MOUNTING HEIGHTS.

90% CONSTRUCTION DOCUMENTS

KEY PLAN NORTH ARROW

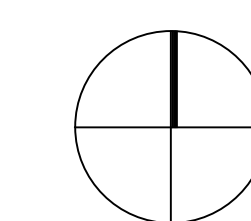

KEYPLAN

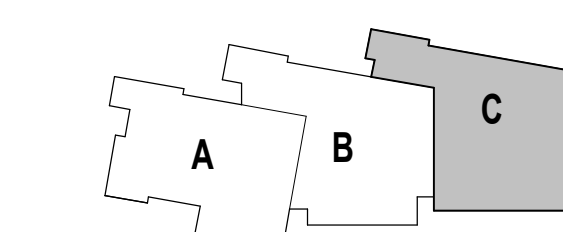

DRAWING NAME:

FOURTH FLOOR PLAN
ZONE C

DRAWN BY: NSL / TC


REVIEWED BY: JPT

SCALE: AS INDICATED | DRAWING NUMBER:

JOB NO.: 2002.00

DATE: JANUARY 27, 2023

A1.43

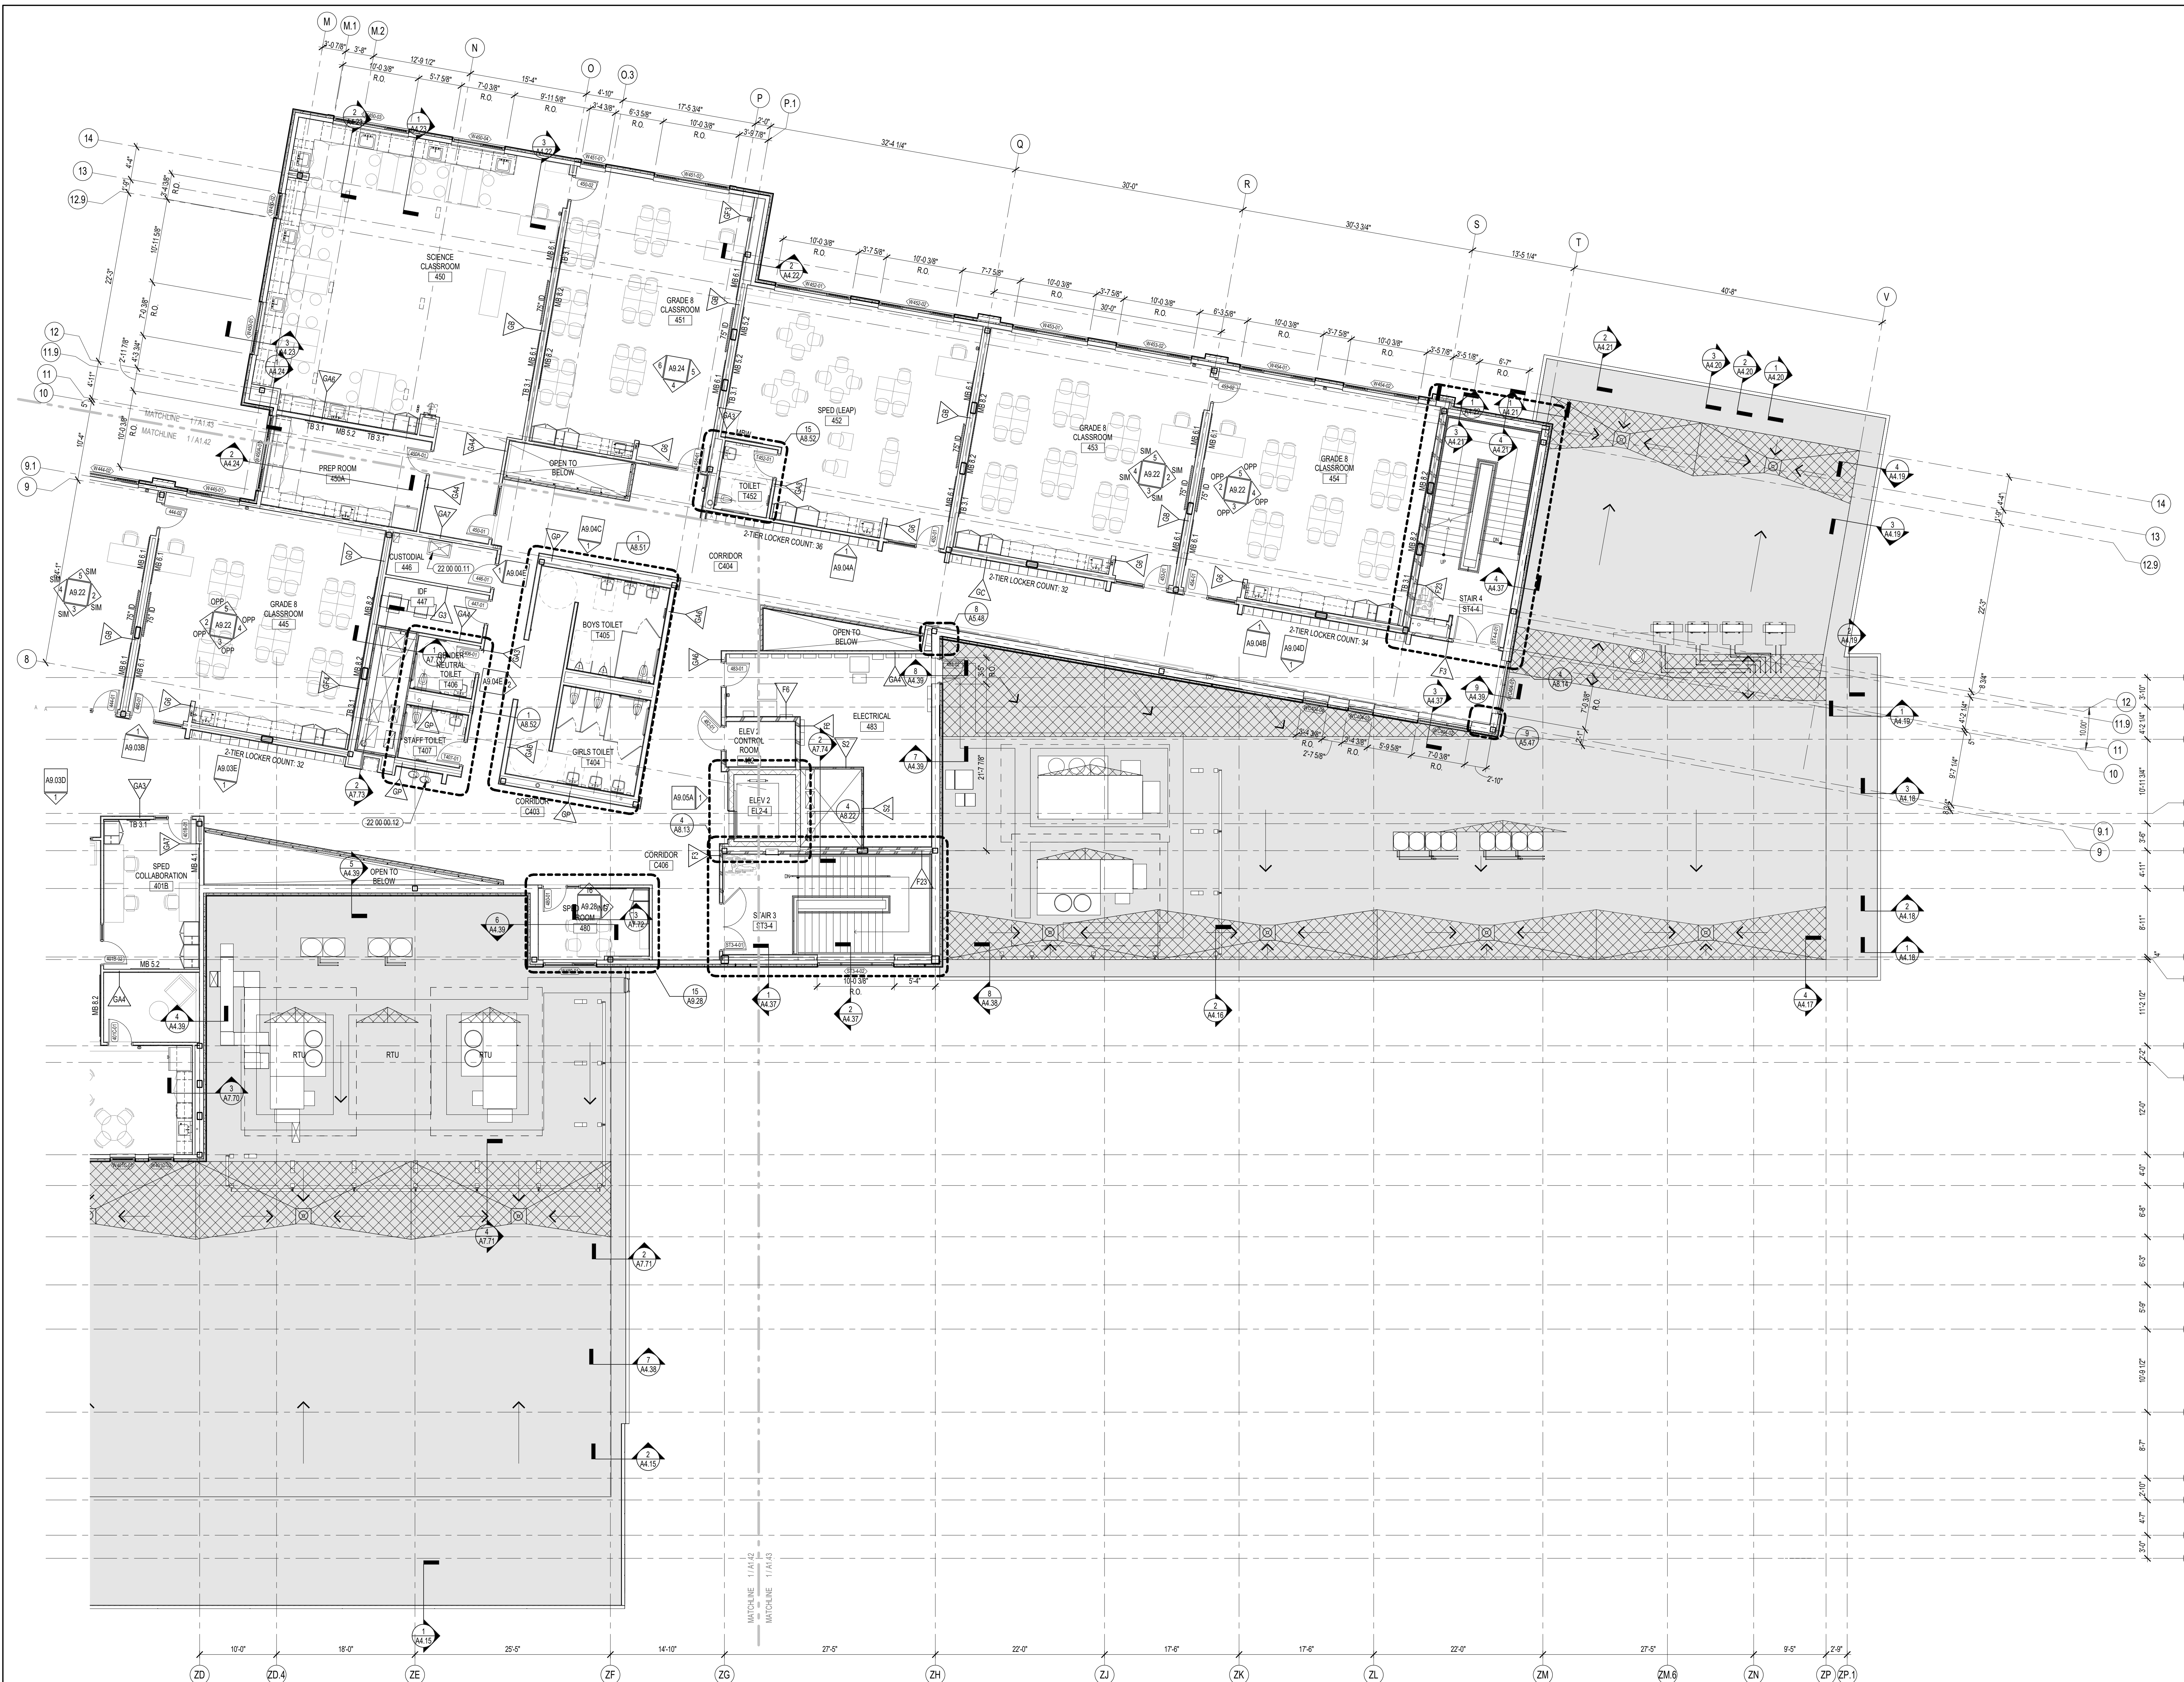

1 FOURTH FLOOR PLAN - ZONE C
1/8" = 1'-0"



PHILIP O. COAKLEY MIDDLE SCHOOL
1315 WASHINGTON STREET
NORWOOD, MA 02062


KEYNOTE LEGEND:

ROOF LEGEND	
	ROOF CRICKET - TAPERED RIGID ROOF INSULATION - SLOPE 1/4" PER FOOT MIN.
	ROOF DRAIN LOCATION - SEE DETAIL 1.1 AS 21
	EXHAUST FAN LOCATION - REFER TO MECHANICAL DRAWINGS FOR FURTHER INFORMATION
	MECHANICAL UNIT - REFER TO MECHANICAL DRAWINGS FOR FURTHER INFORMATION
	ROOF MOUNTED MECHANICAL UNIT LOCATION - REFER TO MECHANICAL FOR FURTHER INFORMATION
	24" X 36" WALK BOARDS (07 54 19.80)


- GENERAL NOTES:**
- STEEL ROOF DECKS, UNLESS NOTED TO BE FLAT OR DETAILED OTHERWISE ARE INTENDED TO SLOPE 1/4" PER FOOT MINIMUM TO DRAIN/LOWPOINTS. SLOPE MAY BE GREATER THAN 1/4" PER FOOT DUE TO FINAL STEEL ELEVATIONS.
 - SEE MECHANICAL, PLUMBING, FIRE PROTECTION AND ELECTRICAL DRAWINGS/SPECIFICATIONS FOR EQUIPMENT REQUIREMENTS.
 - REFER TO MANUFACTURERS STANDARD ROOFING REQUIREMENTS TO MEET THE SPECIFIED WARRANTY.

90% CONSTRUCTION DOCUMENTS

KEY PLAN NORTH ARROW

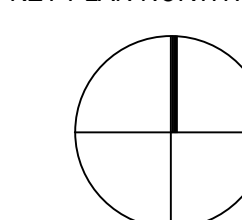

KEYPLAN

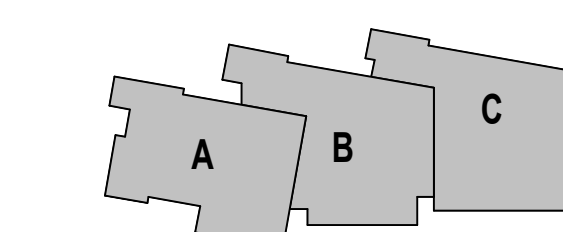

1 ROOF PLAN - OVERALL
1/16" = 1'-0"

DRAWING NAME:

ROOF PLAN - OVERALL

DRAWN BY: NSL

REVIEWED BY: JPT

SCALE: AS INDICATED | DRAWING NUMBER:

JOB NO.: 2002.00

DATE: JANUARY 27, 2023

A1.50

Copyright © 2023, Ai3 Architects, LLC



PHILIP O. COAKLEY MIDDLE SCHOOL
1315 WASHINGTON STREET
NORWOOD, MA 02062

KEYNOTE LEGEND:

- 07 54 19.80 WALKWAY PADS
- 07 72.00.70
- 08 92.00.01 LOUVERED EQUIPMENT ENCLOSURE


ROOF LEGEND	
	ROOF CRICKET - TAPERED RIGID ROOF INSULATION - SLOPE 1/4" PER FOOT MIN.
	ROOF DRAIN LOCATION - SEE DETAIL 1 / A1.51
	EVALUATE FAN LOCATION - REFER TO MECHANICAL DRAWINGS FOR FURTHER INFORMATION
	MECHANICAL UNIT - REFER TO MECHANICAL DRAWINGS FOR FURTHER INFORMATION
	ROOF MOUNTED MECHANICAL UNIT LOCATION - REFER TO MECHANICAL FOR FURTHER INFORMATION
	24" X 36" WALK BOARDS (07 54 19.80)

GENERAL NOTES:


1. FIFTH FLOOR ELEVATION = 156' - 0"
2. ALL DIMENSIONS ARE TO FACE OF STUD, FACE OF MASONRY AND/OR CENTERLINE OF COLUMN UNLESS NOTED OTHERWISE
3. REFER TO SHEET A7.51 FOR FIRE EXTINGUISHER MOUNTING HEIGHTS
4. STEEL ROOF DECK UNLESS NOTED TO BE FLAT, OR DETAILED OTHERWISE ARE INTENDED TO SLOPE 1/4" PER FOOT MINIMUM TO DRAIN/LOWPOINTS. SLOPE MAY BE GREATER THAN 1/4" PER FOOT DUE TO FINAL STEEL ELEVATIONS
5. SEE MECHANICAL, PLUMBING, FIRE PROTECTION AND ELECTRICAL DRAWINGS SPECIFICATIONS FOR EQUIPMENT REQUIREMENTS
6. REFER TO MANUFACTURERS STANDARD ROOFING REQUIREMENTS TO MEET THE SPECIFIED WARRANTY

90% CONSTRUCTION DOCUMENTS

KEY PLAN NORTH ARROW

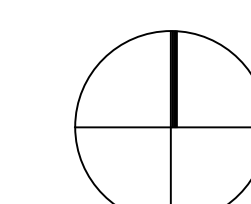

KEYPLAN

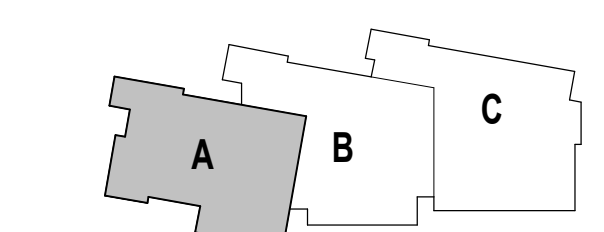

DRAWING NAME:

ROOF PLAN ZONE A

DRAWN BY: NSL

REVIEWED BY: JPT


SCALE: AS INDICATED | DRAWING NUMBER:

JOB NO.: 2002.00

DATE: JANUARY 27, 2023

A1.51

1 ROOF PLAN - ZONE A
1/8" = 1'-0"

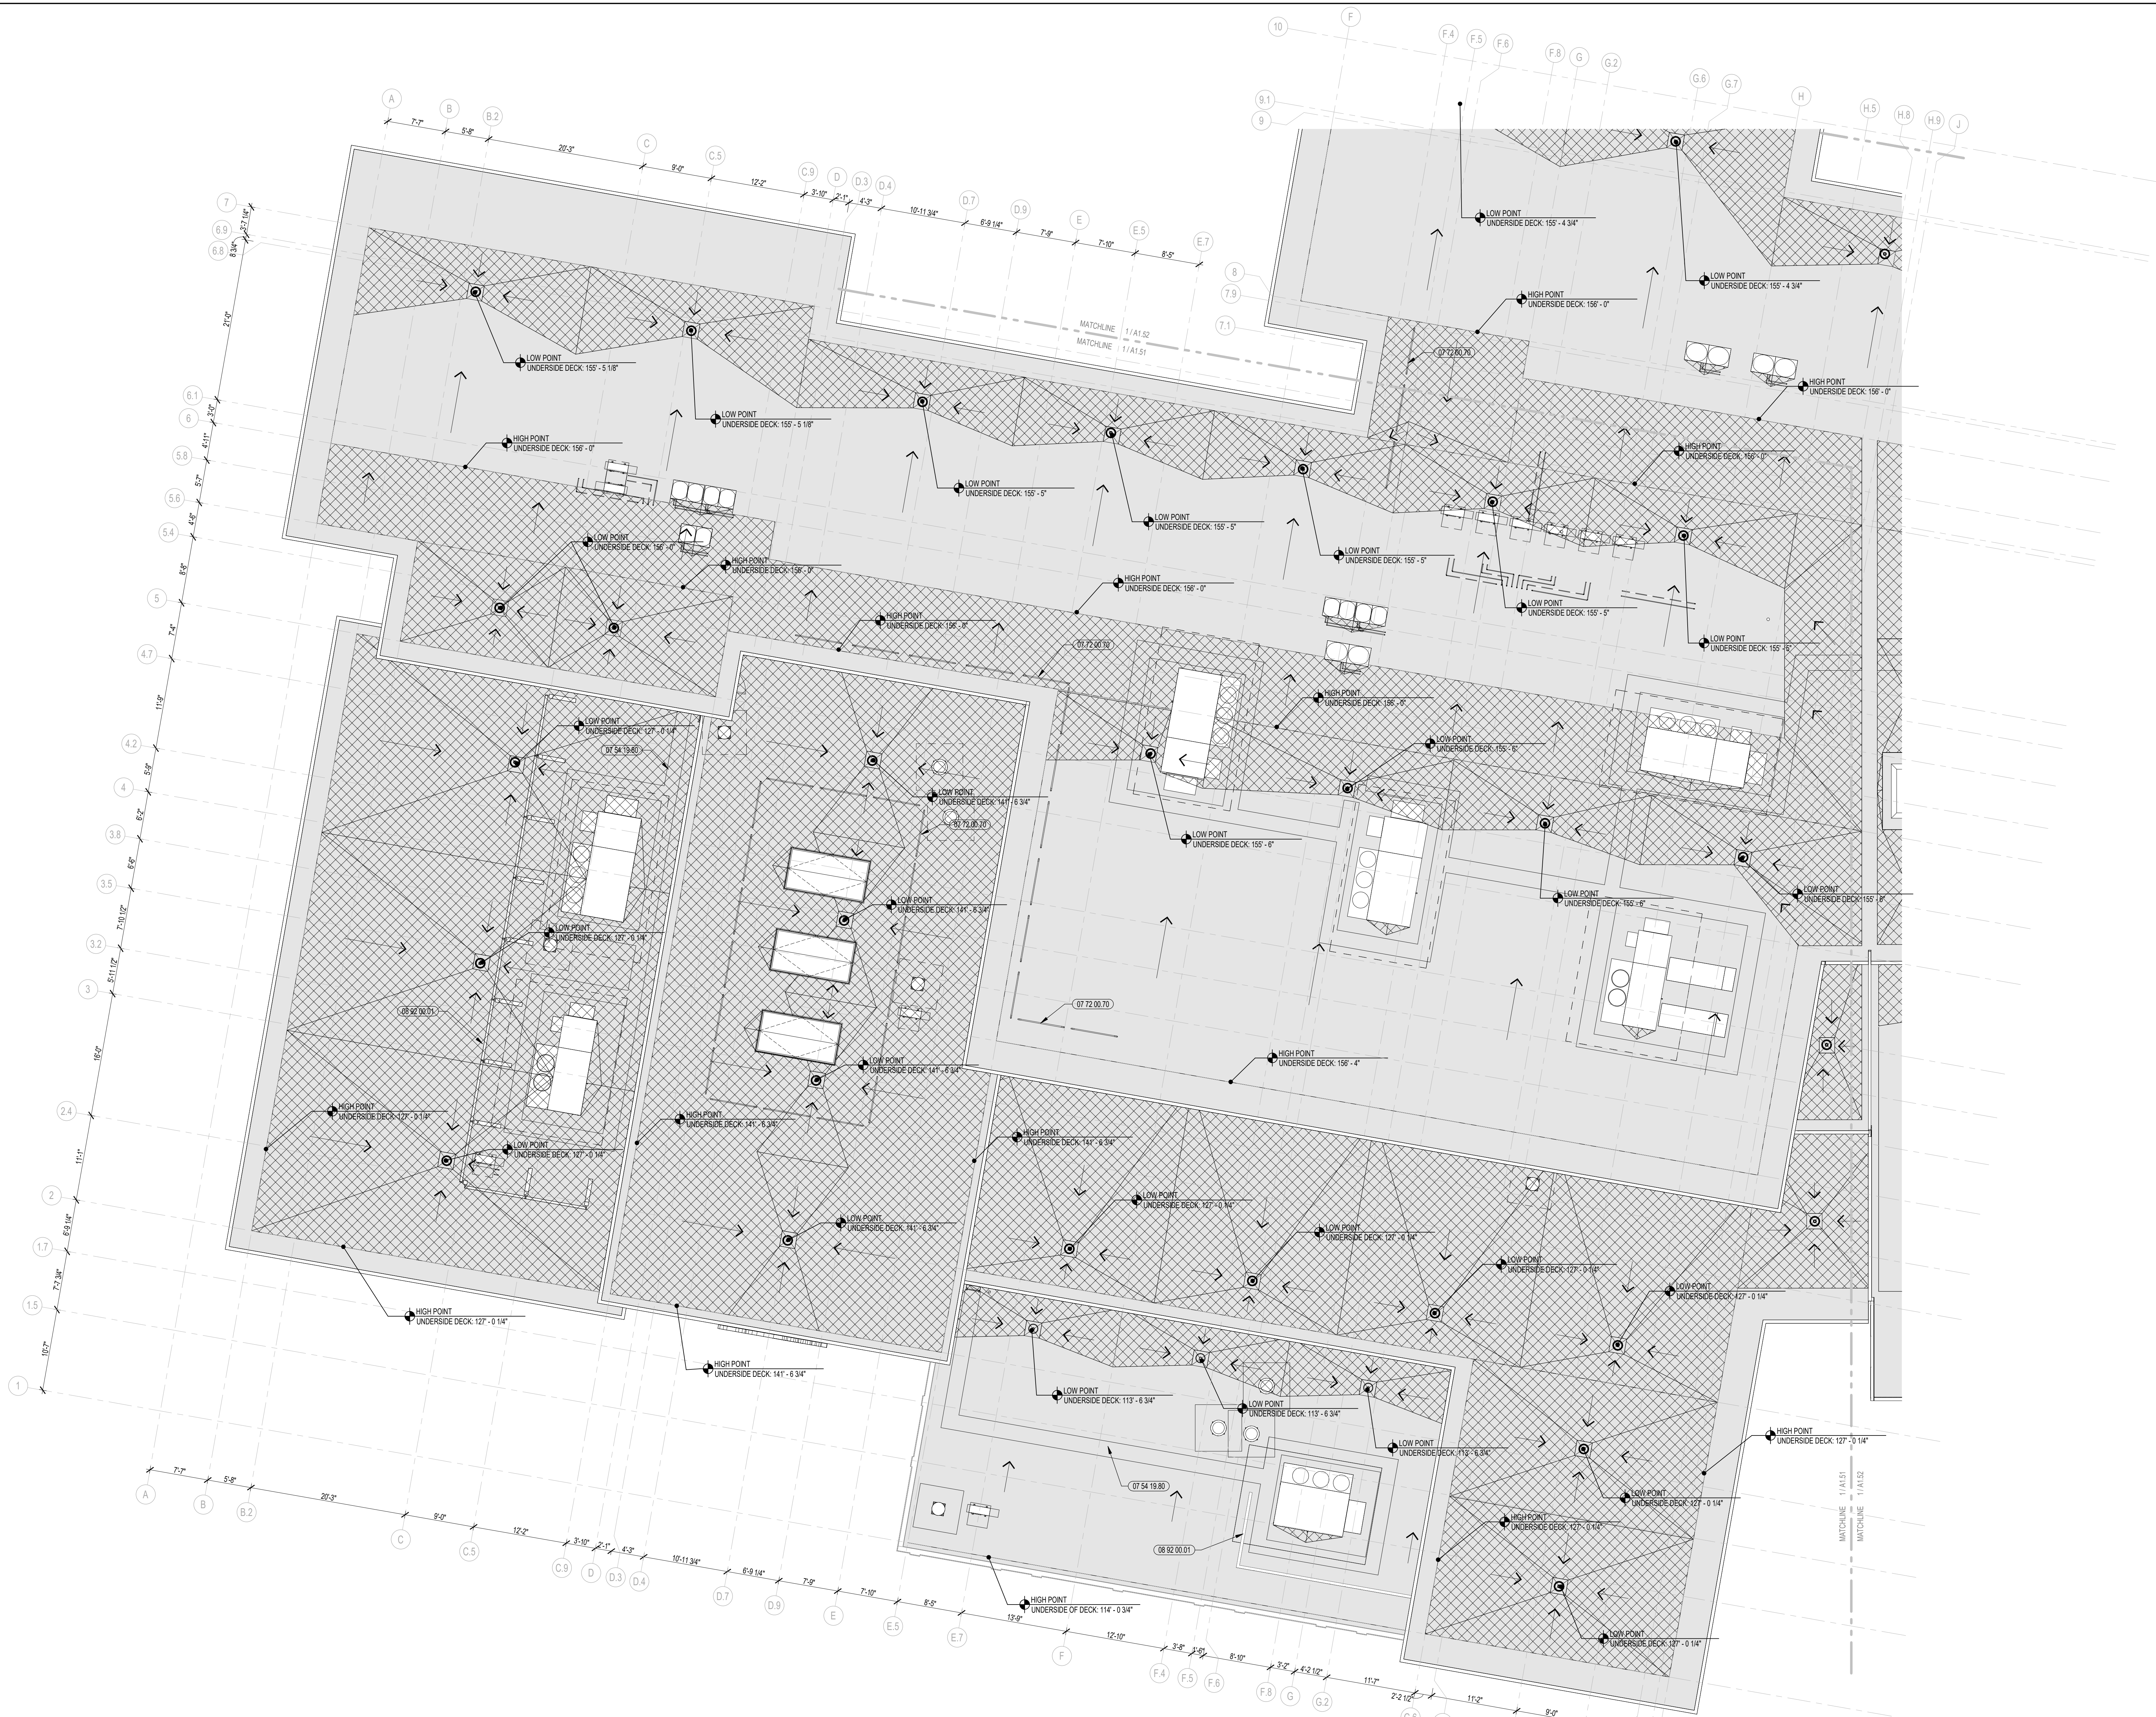



PHILIP O. COAKLEY MIDDLE SCHOOL
1315 WASHINGTON STREET
NORWOOD, MA 02062

KEYNOTE LEGEND:

- 07 54 19 80 WALKWAY PADS
- 07 22 00 70
- 08 92 00 01 LOUVERED EQUIPMENT ENCLOSURE

ROOF LEGEND


- ROOF CRICKET - TAPERED RIGID ROOF INSULATION - SLOPE 1/4" PER FOOT MIN.
- ROOF DRAIN LOCATION - SEE DETAIL 11 A1 S21
- EXHAUST FAN LOCATION - REFER TO MECHANICAL DRAWINGS FOR FURTHER INFORMATION
- MECHANICAL UNIT - REFER TO MECHANICAL DRAWINGS FOR FURTHER INFORMATION
- ROOF MOUNTED MECHANICAL UNIT LOCATION - REFER TO MECHANICAL DRAWINGS FOR FURTHER INFORMATION
- 24" X 36" WALK BOARDS

GENERAL NOTES:


1. FIFTH FLOOR ELEVATION = 158' - 0"
2. ALL DIMENSIONS ARE TO FACE OF STUD. FACE OF MASONRY AND/OR CENTERLINE OF COLUMN UNLESS NOTED OTHERWISE.
3. REFER TO SHEET A7 51 FOR FIRE EXTINGUISHER MOUNTING HEIGHTS
4. STEEL ROOF DECKS UNLESS NOTED TO BE FLAT, OR DETAILED OTHERWISE ARE INTENDED TO SLOPE 1/4" PER FOOT MINIMUM TO DRAIN/LOWPOINTS. SLOPE MAY BE GREATER THAN 1/4" PER FOOT DUE TO FINAL STEEL ELEVATIONS.
5. SEE MECHANICAL, PLUMBING, FIRE PROTECTION AND ELECTRICAL DRAWINGS SPECIFICATIONS FOR EQUIPMENT REQUIREMENTS.
6. REFER TO MANUFACTURERS STANDARD ROOFING REQUIREMENTS TO MEET THE SPECIFIED WARRANTY.

90% CONSTRUCTION DOCUMENTS

KEY PLAN NORTH ARROW

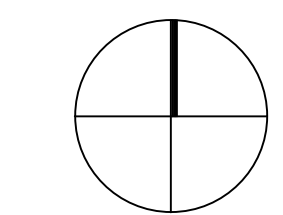

KEYPLAN

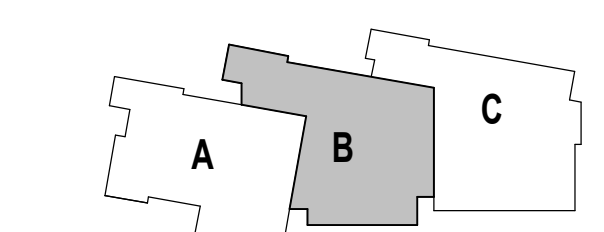


DRAWING NAME:

ROOF PLAN - ZONE B

DRAWN BY: NSL
REVIEWED BY: JPT
SCALE: AS INDICATED | DRAWING NUMBER:
JOB NO.: 2002.00
DATE: JANUARY 27, 2023 **A1.52**



1 ROOF PLAN - ZONE B
1/8" = 1'-0"

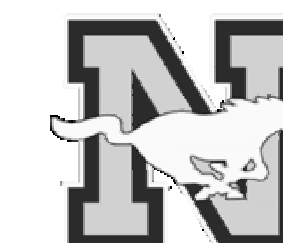

PHILIP O. COAKLEY MIDDLE SCHOOL
1315 WASHINGTON STREET
NORWOOD, MA 02062



KEYNOTE LEGEND:

- 07 54 19.80 WALKWAY PADS
- 07 72 00.70
- 08 92 00.01 LOUVERED EQUIPMENT ENCLOSURE

ROOF LEGEND	
	ROOF CRICKET - TAPERED RIGID ROOF INSULATION - SLOPE 1/4" PER FOOT MIN.
	ROOF DRAIN LOCATION - SEE DETAIL 11 AS 21
	EXHAUST FAN LOCATION - REFER TO MECHANICAL DRAWINGS FOR FURTHER INFORMATION
	MECHANICAL UNIT - REFER TO MECHANICAL DRAWINGS FOR FURTHER INFORMATION
	ROOF MOUNTED MECHANICAL UNIT LOCATION - REFER TO MECHANICAL DRAWINGS FOR FURTHER INFORMATION
	24" X 36" WALK BOARDS (07 54 19.80)

- GENERAL NOTES:**
- FIFTH FLOOR ELEVATION = 158'-0"
 - ALL DIMENSIONS ARE TO FACE OF STUD, FACE OF MASONRY AND/OR CENTERLINE OF COLUMN UNLESS NOTED OTHERWISE.
 - REFER TO SHEET A7.51 FOR FIRE EXTINGUISHER MOUNTING HEIGHTS.
 - STEEL ROOF DECKS UNLESS NOTED TO BE FLAT, OR DETAILED OTHERWISE ARE INTENDED TO SLOPE 1/4" PER FOOT MINIMUM TO DRAIN/LOWPOINTS. SLOPE MAY BE GREATER THAN 1/4" PER FOOT DUE TO FINAL STEEL ELEVATIONS.
 - SEE MECHANICAL, PLUMBING, FIRE PROTECTION AND ELECTRICAL DRAWINGS SPECIFICATIONS FOR EQUIPMENT REQUIREMENTS.
 - REFER TO MANUFACTURERS STANDARD ROOFING REQUIREMENTS TO MEET THE SPECIFIED WARRANTY.

90% CONSTRUCTION DOCUMENTS

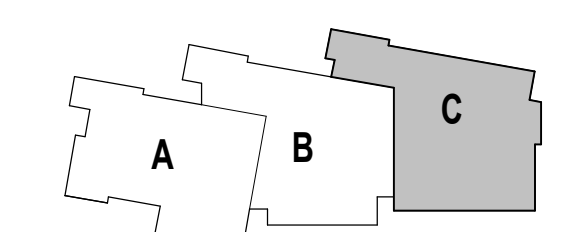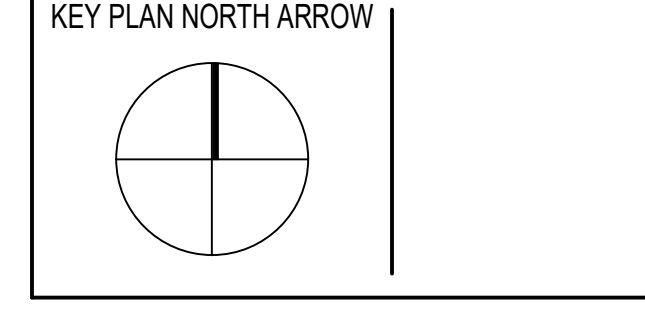

DRAWING NAME:

ROOF PLAN - ZONE C

DRAWN BY: NSL
REVIEWED BY: JPT
SCALE: AS INDICATED | DRAWING NUMBER: A1.53
JOB NO.: 2002.00
DATE: JANUARY 27, 2023

