

Dr. Philip O. Coakley Middle School Project
Weekly Update and Impacts
Week of: 9/25/2023


Category	Update	Impact	Approximate Dates
Foundations	Foundations in Area A	Noise from lulls, grinders, banging formwork, concrete trucks entering/exiting the site.	weeks
Site work	Backfill foundations	Noise from excavation & compaction equipment. Vibrations from compaction equipment	2 weeks

Next Update: 9/29/2023



LEGEND:

- EXISTING HYDRANT
- NEW / PROPOSED HYDRANT
- TEMP POWER STATION
- FLAMMABLE STORAGE
- MUSTER POINTS
- CONSTRUCTION TRAFFIC
- PARKING
- STORAGE/LAYDOWN
- DESIGNATED SMOKING AREA
- GATE
- FENCING / E&S CONTROL
- PUBLIC ACCESS ROUTE
- EXISTING PEDESTRIAN ACCESS
- NEW 6' PEDESTRIAN ACCESS
- EXISTING EMER. VEHICLE ACCESS
- NEW 12' EMER. VEHICLE ACCESS
- CROSSWALK (Repaint Yellow)
- CAUTION "CAUTION: PEDESTRIAN XING"

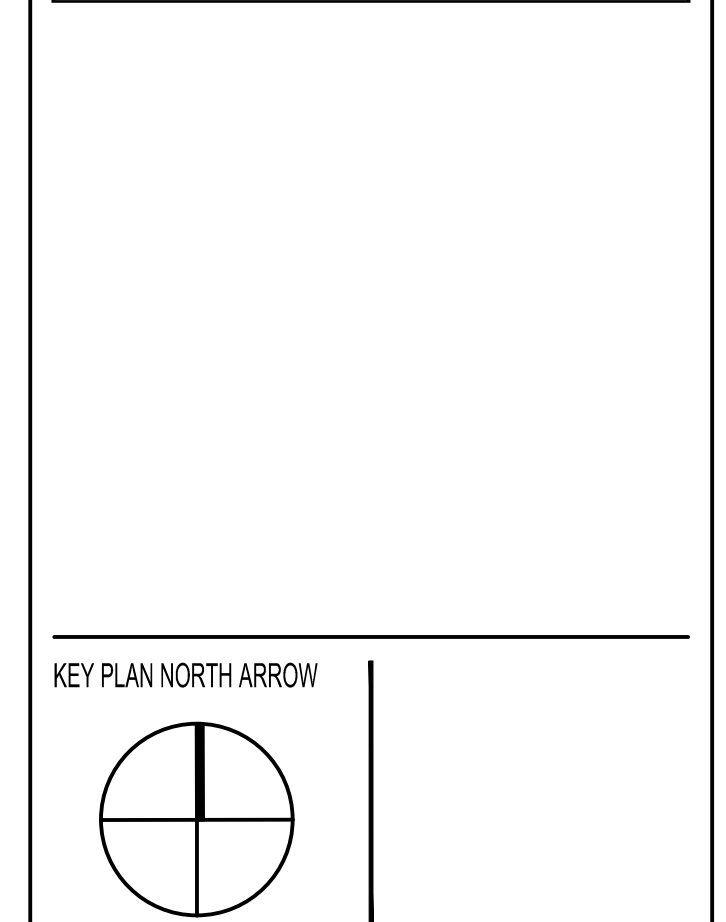

DRAWING NAME:

**LOGISTICS PLAN:
CONFIGURATION 3
School Year 2023/24**

DRAWN BY: B.KING

REVIEWED BY:

SCALE: AS NOTED DRAWING NUMBER:
JOB NO.: 67663 LOG-3
DATE: August 9, 2023

Concrete pump used to assist with pour at isolation footings in Area A



Formwork & rebar installed ahead concrete pour for west wall Area A

